


Application:16/00689/FULL6

Address: 11 Brindlewick Gardens Beckenham BR3 1DG

Proposal: Outbuilding at rear
RETROSPECTIVE APPLICATION

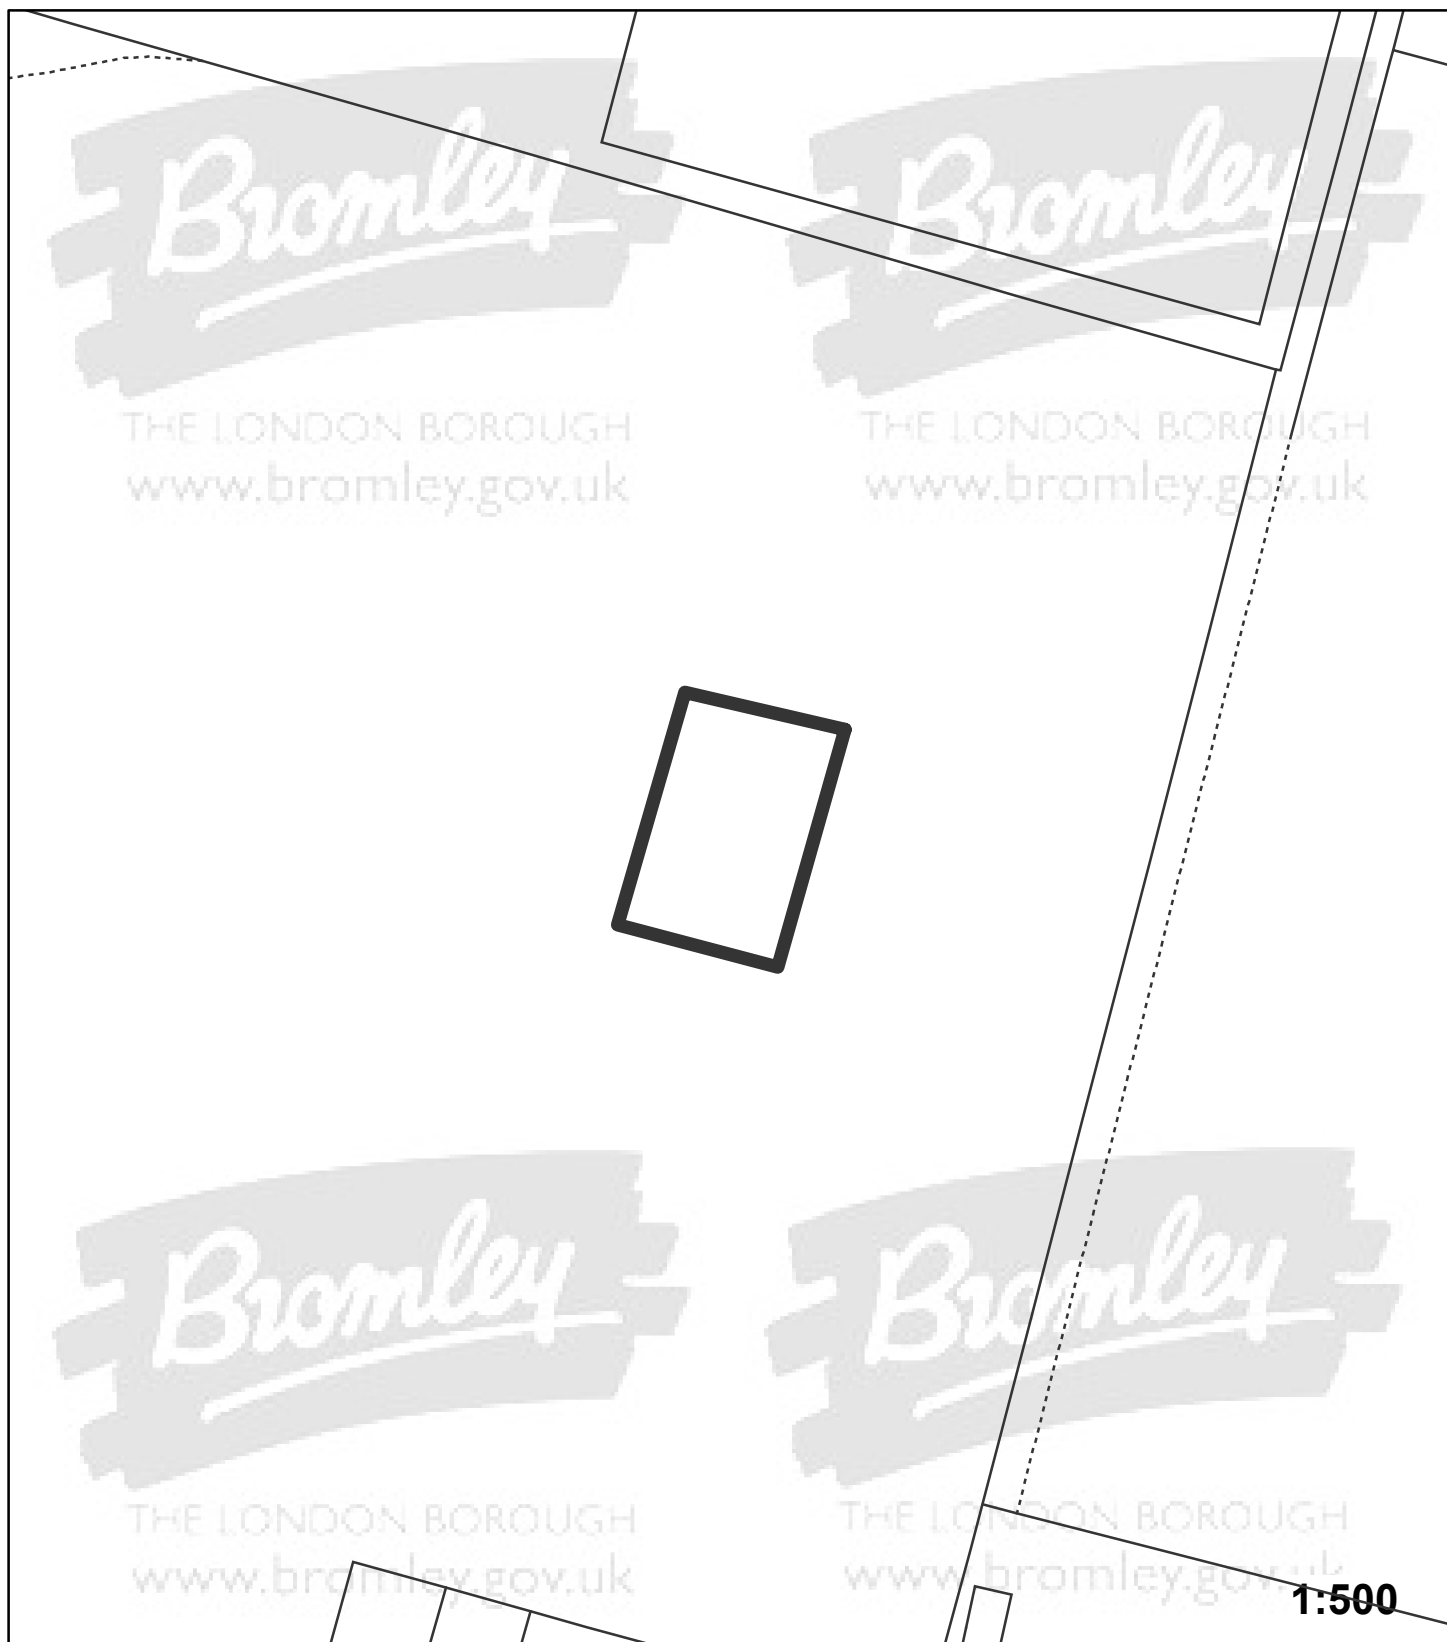

"This plan is provided to identify the location of the site and should not be used to identify the extent of the application site"

© Crown copyright and database rights 2015. Ordnance Survey 100017661.