


**Application:**16/00728/FULL6

**Address:** Greenwood Bickley Park Road Bickley Bromley BR1 2AT

**Proposal:** Demolition of existing store/shed and erection of replacement garden shed

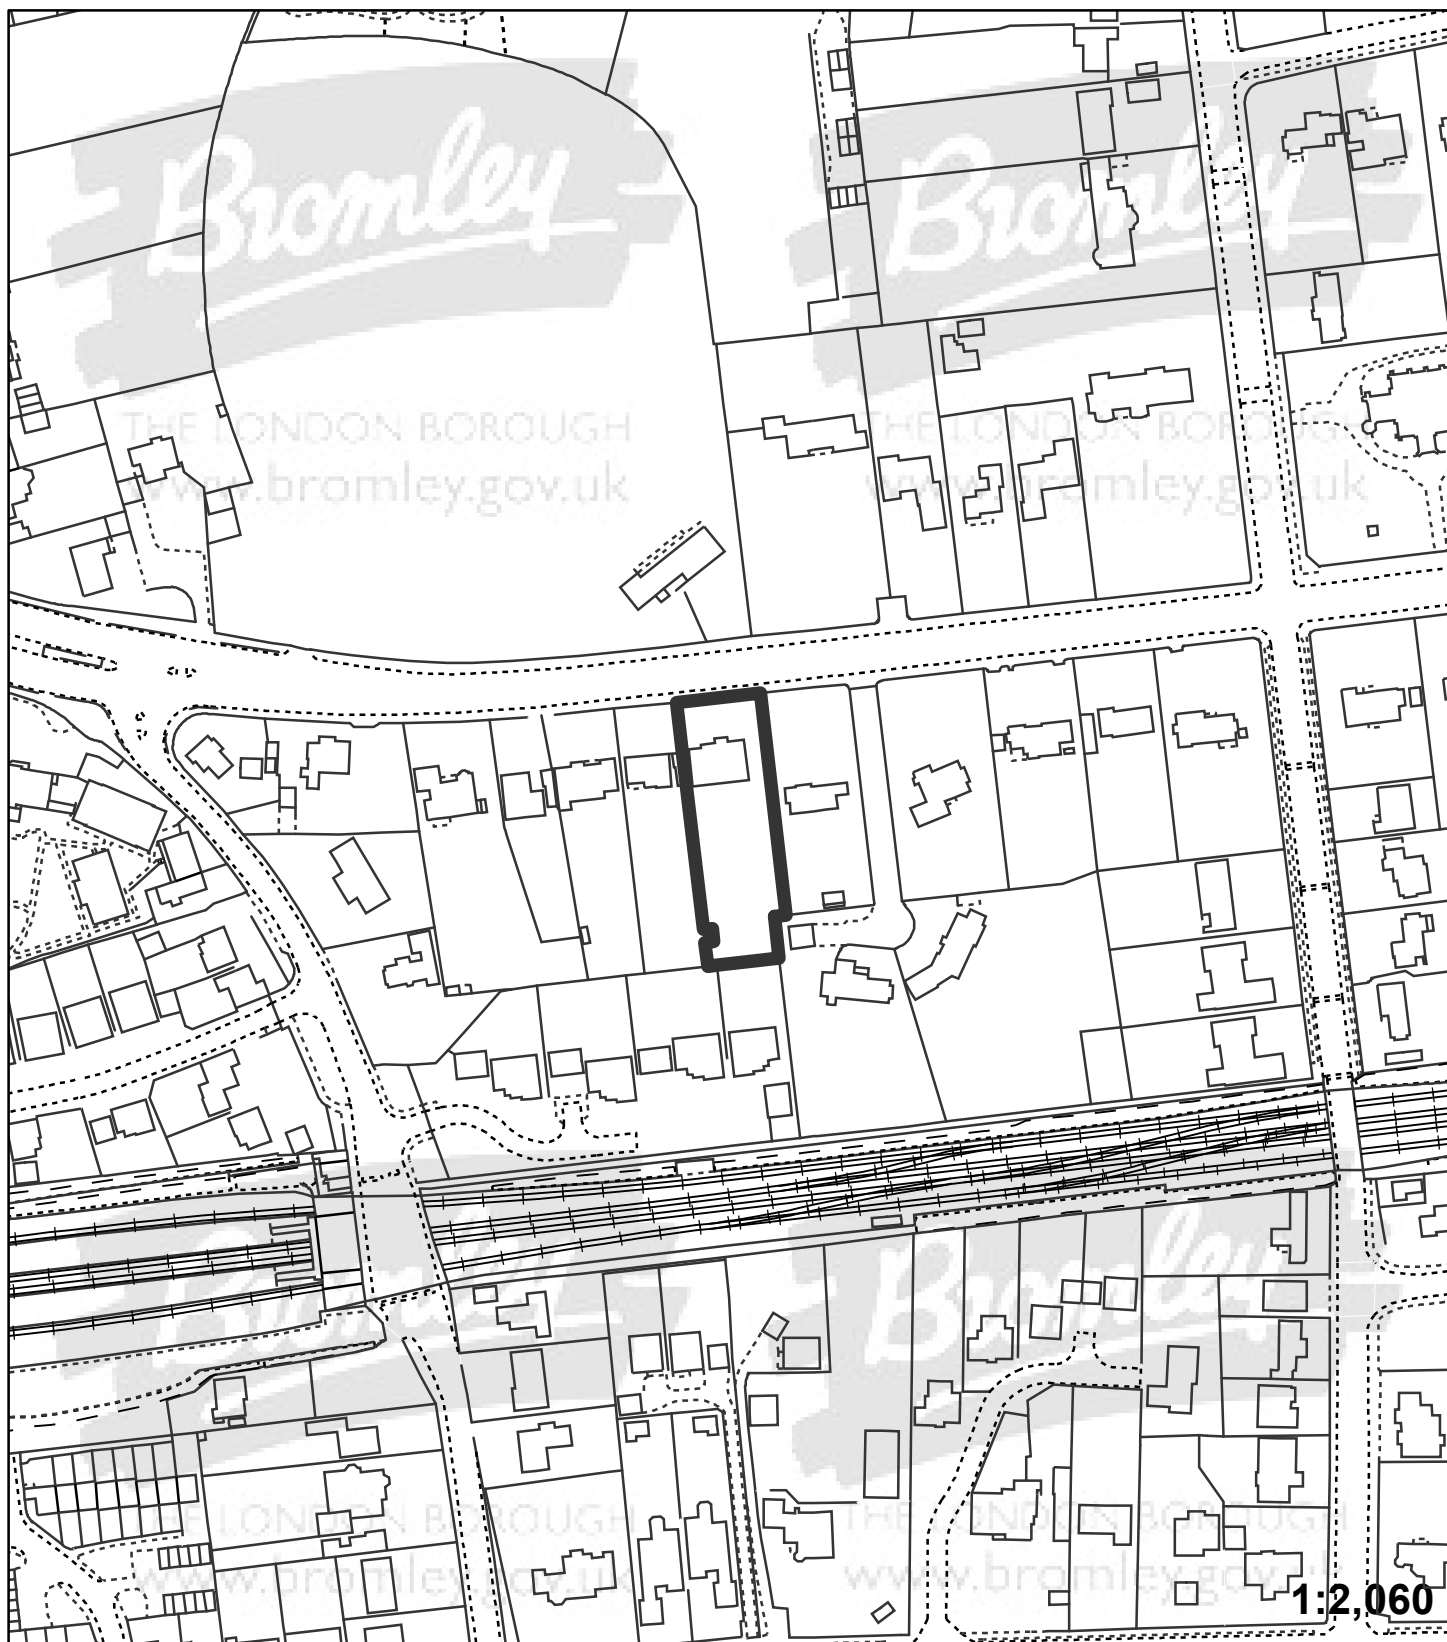

"This plan is provided to identify the location of the site and should not be used to identify the extent of the application site"

© Crown copyright and database rights 2015. Ordnance Survey 100017661.