


**Application:**15/03635/FULL3

**Address:** Yellow Barn Holwood Farm New Road Hill Keston BR2 6AB

**Proposal:** Conversion and enlargement of existing farm building into butchery counter and butcher preparation room; addition of mezzanine floor to existing coffee shop to be converted to Class A3 (Restaurant) Use, conversion of remainder of the building into 3 bedroom dwelling; and

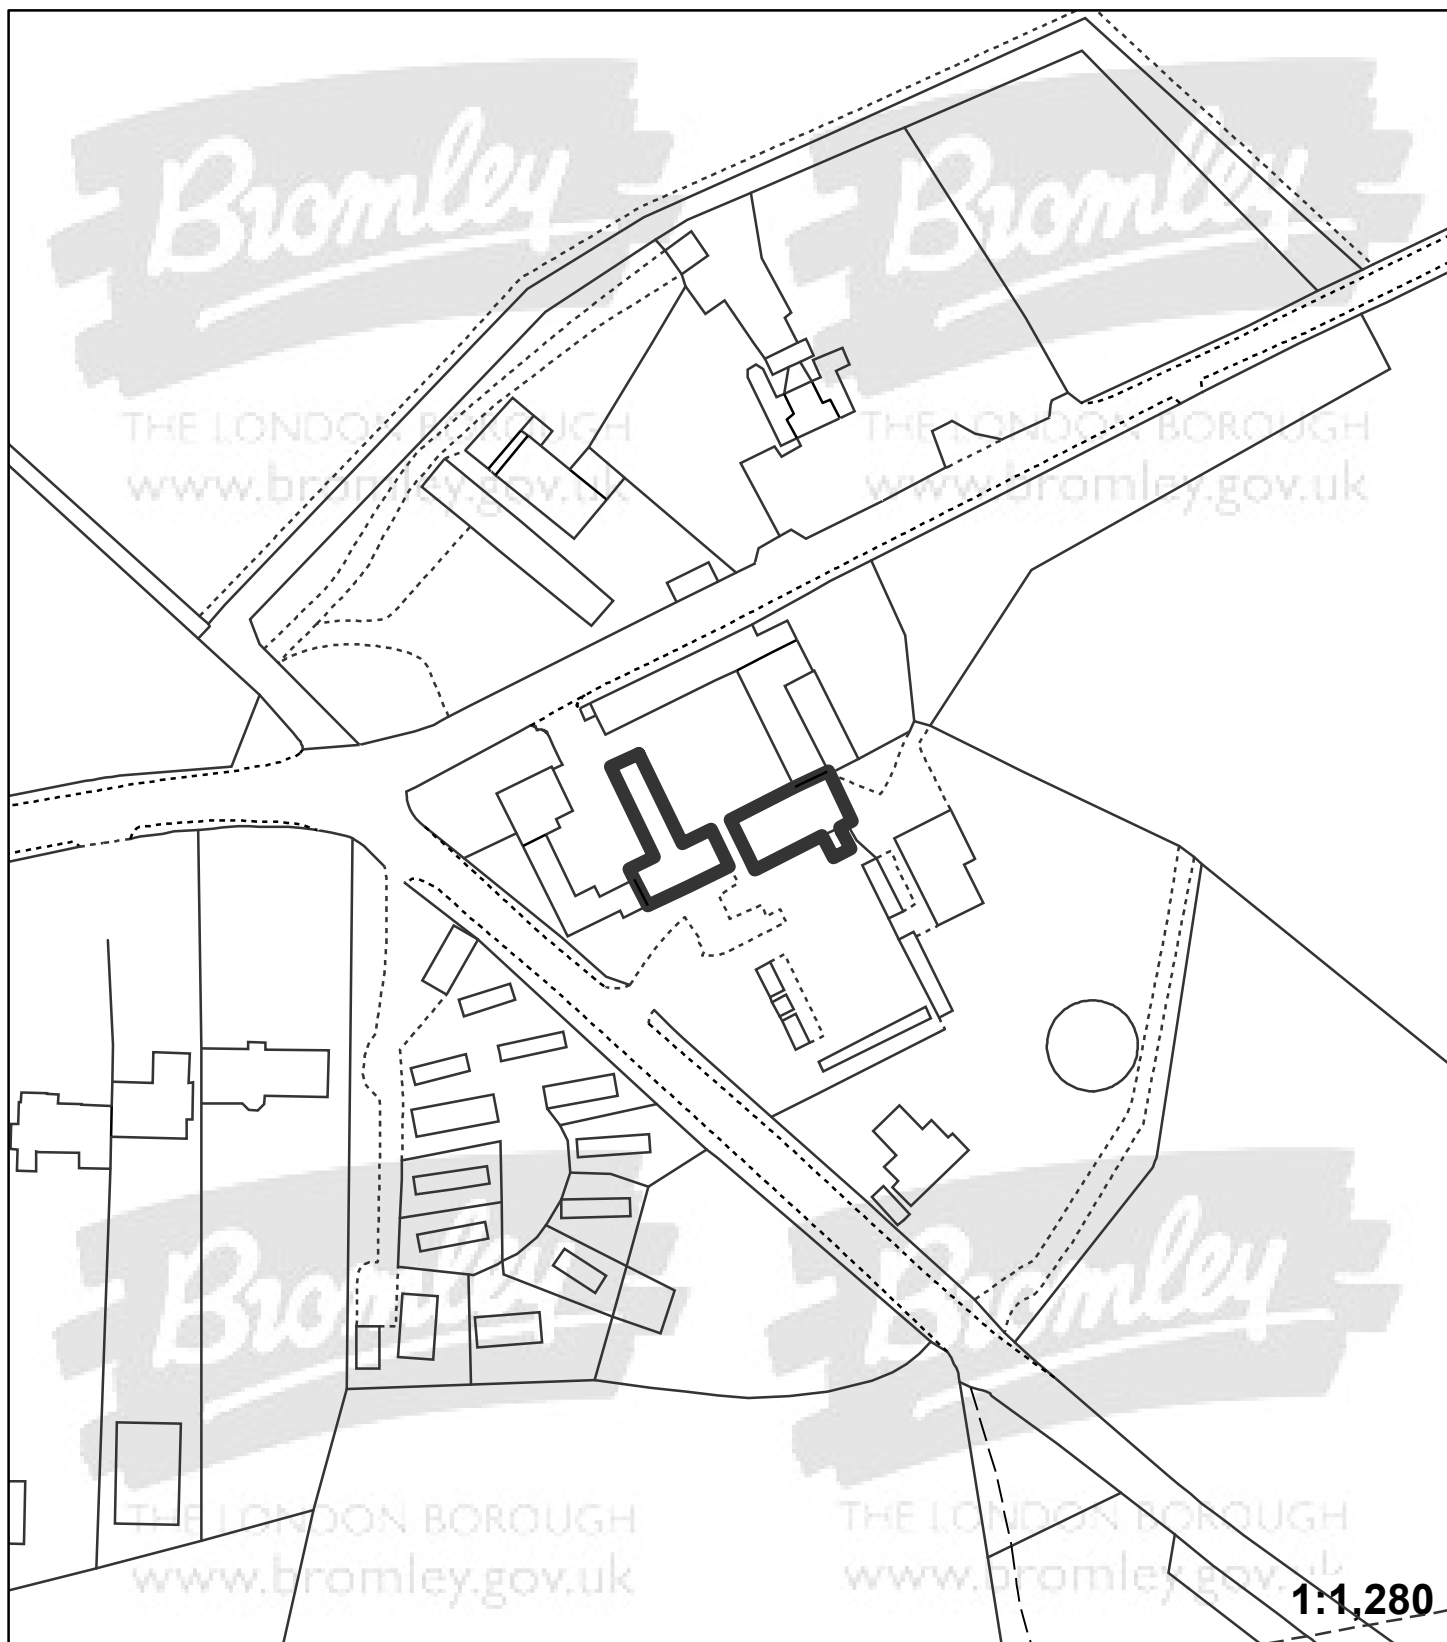

"This plan is provided to identify the location of the site and should not be used to identify the extent of the application site"

© Crown copyright and database rights 2015. Ordnance Survey 100017661.