


**Application:**16/01260/FULL6

**Address:** 4 Hathaway Close Bromley BR2 8RD

**Proposal:** Single storey side/rear extensions including rooflight to rear roof slope of existing garage, single storey front extension, front porch extension, and roof alterations to form habitable accommodation including rear dormer and front roof lights.

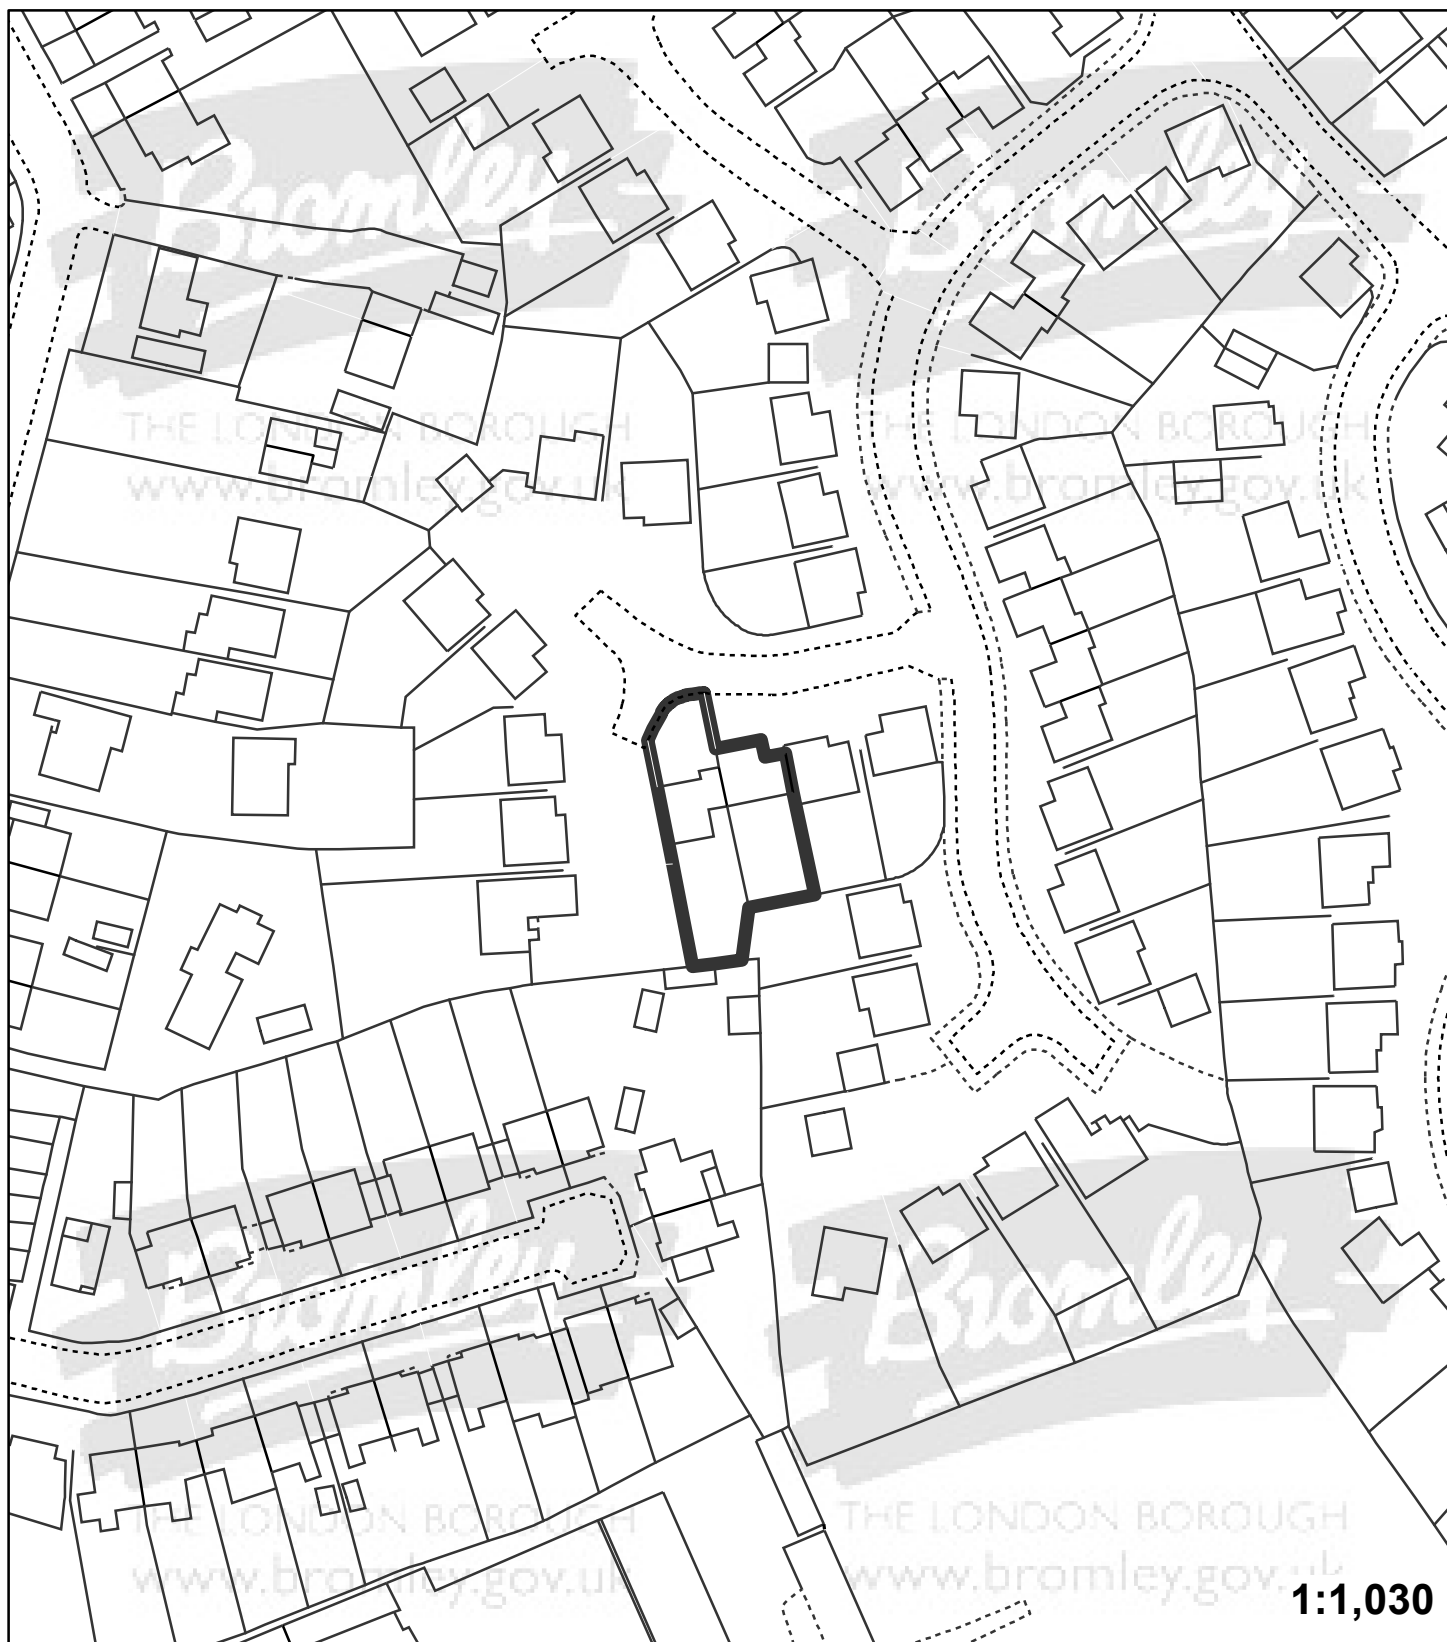

"This plan is provided to identify the location of the site and should not be used to identify the extent of the application site"

© Crown copyright and database rights 2015. Ordnance Survey 100017661.