


**Application:**16/01269/FULL6

**Address:** 144 Village Way Beckenham BR3 3PH

**Proposal:** Single storey rear extension with glass balcony above

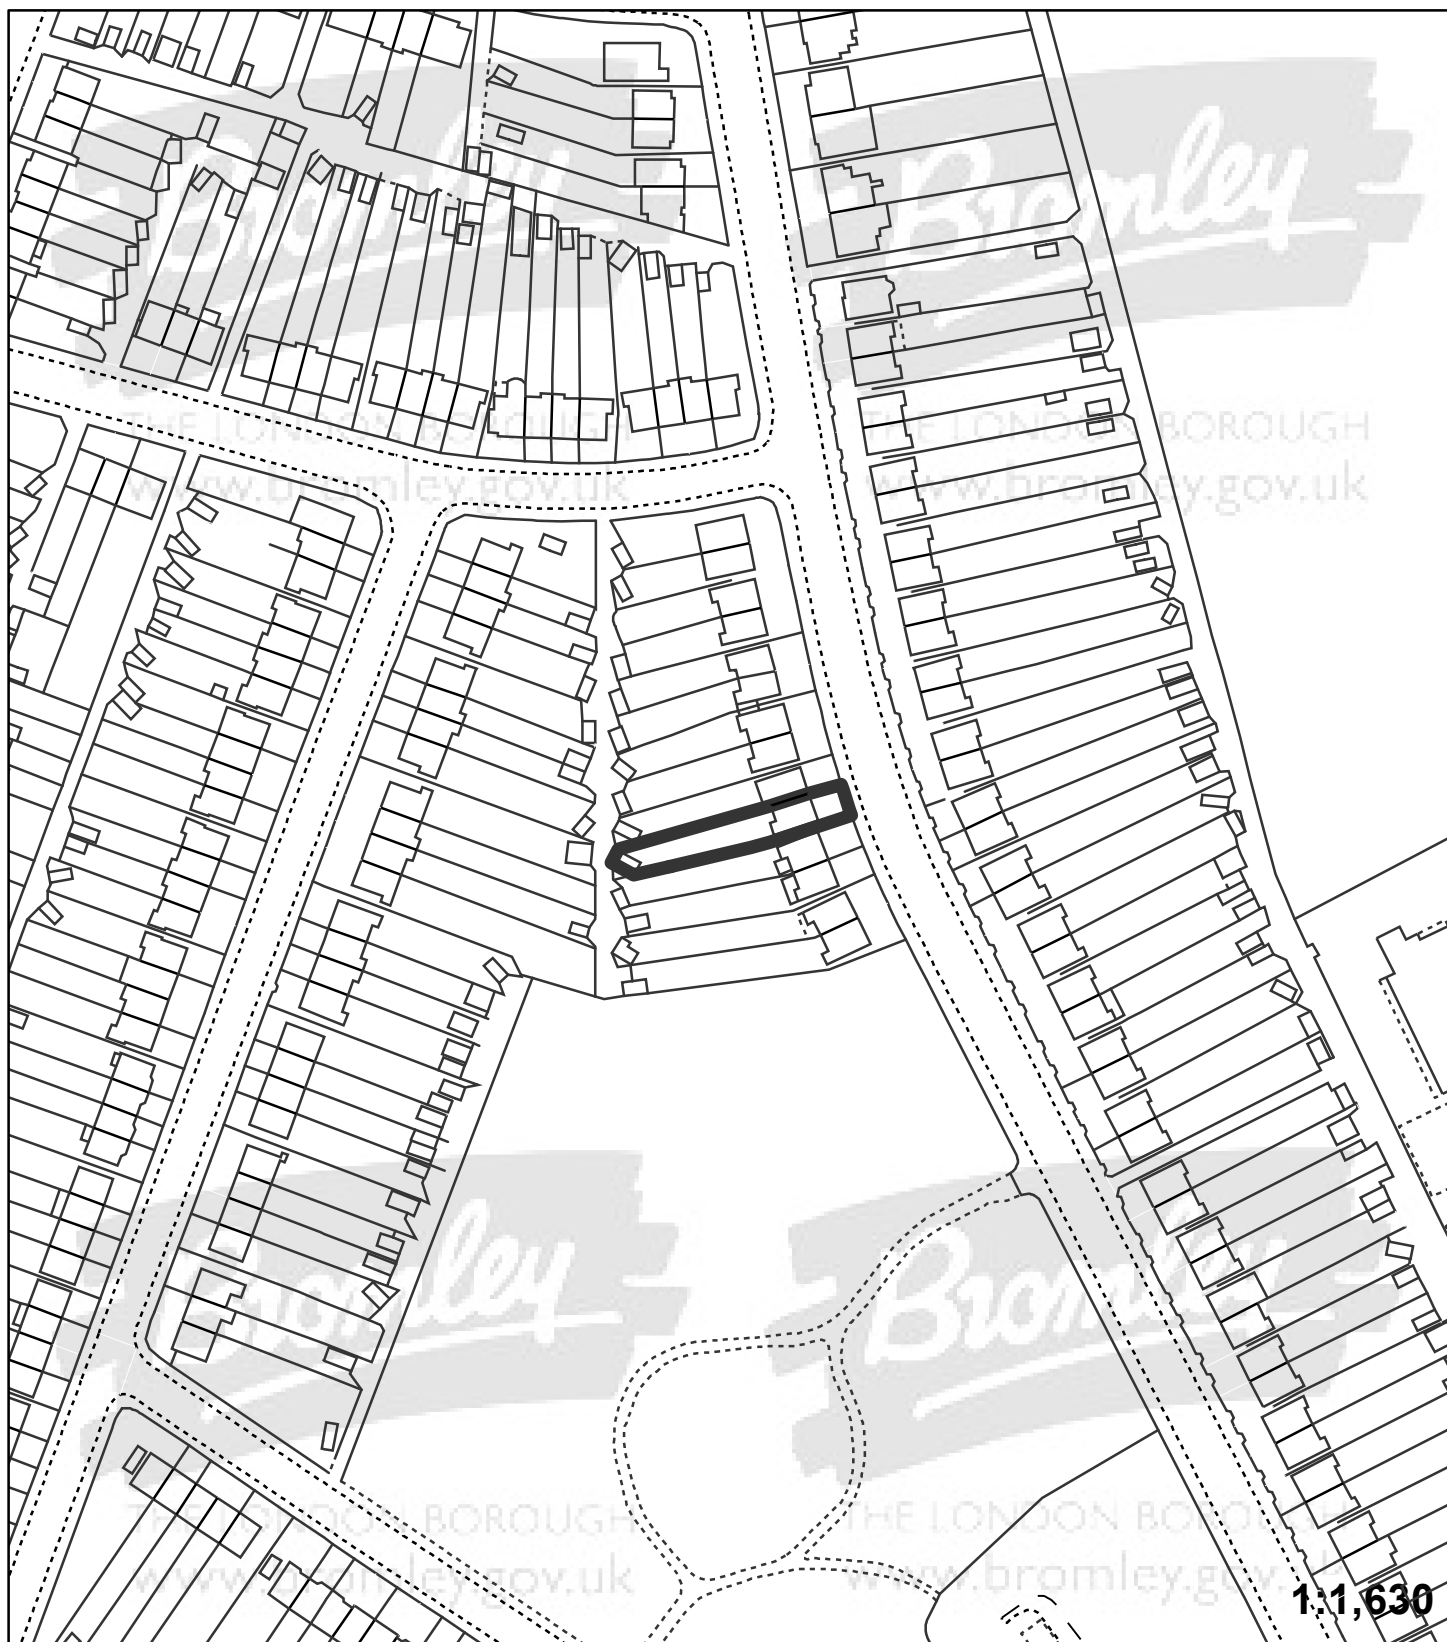

"This plan is provided to identify the location of the site and should not be used to identify the extent of the application site"

© Crown copyright and database rights 2015. Ordnance Survey 100017661.