


Application:16/01359/FULL6

Address: 38 Parkside Avenue Bickley Bromley BR1 2EJ

Proposal: Two storey part side extension

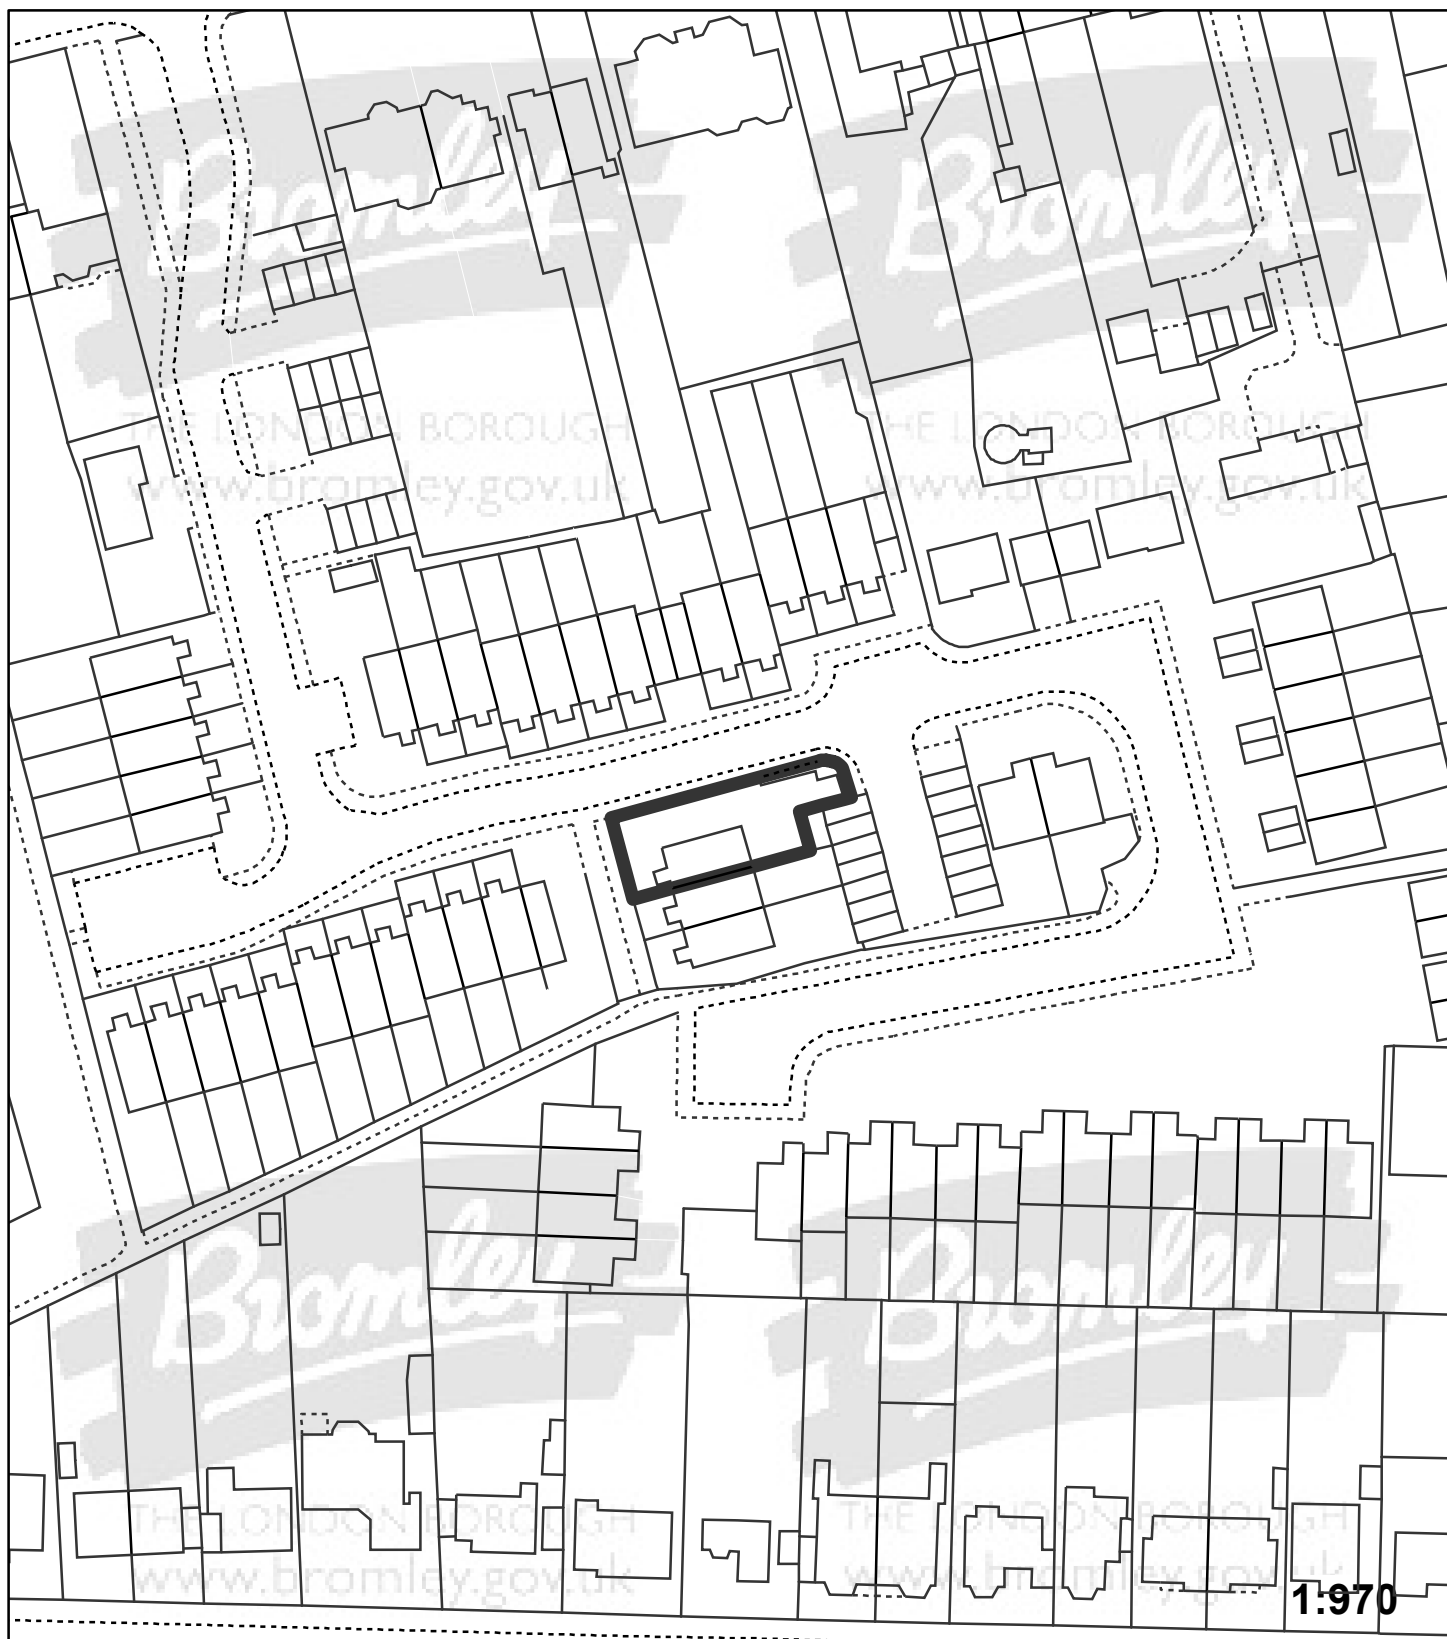

"This plan is provided to identify the location of the site and should not be used to identify the extent of the application site"

© Crown copyright and database rights 2015. Ordnance Survey 100017661.