


**Application:**16/00491/FULL1

**Address:** 59 Piquet Road Penge London SE20 7XY

**Proposal:** Renovation and change of use of the existing garage adjacent to No 59 Piquet Road SE20 into office/studio space (Use Class B1).

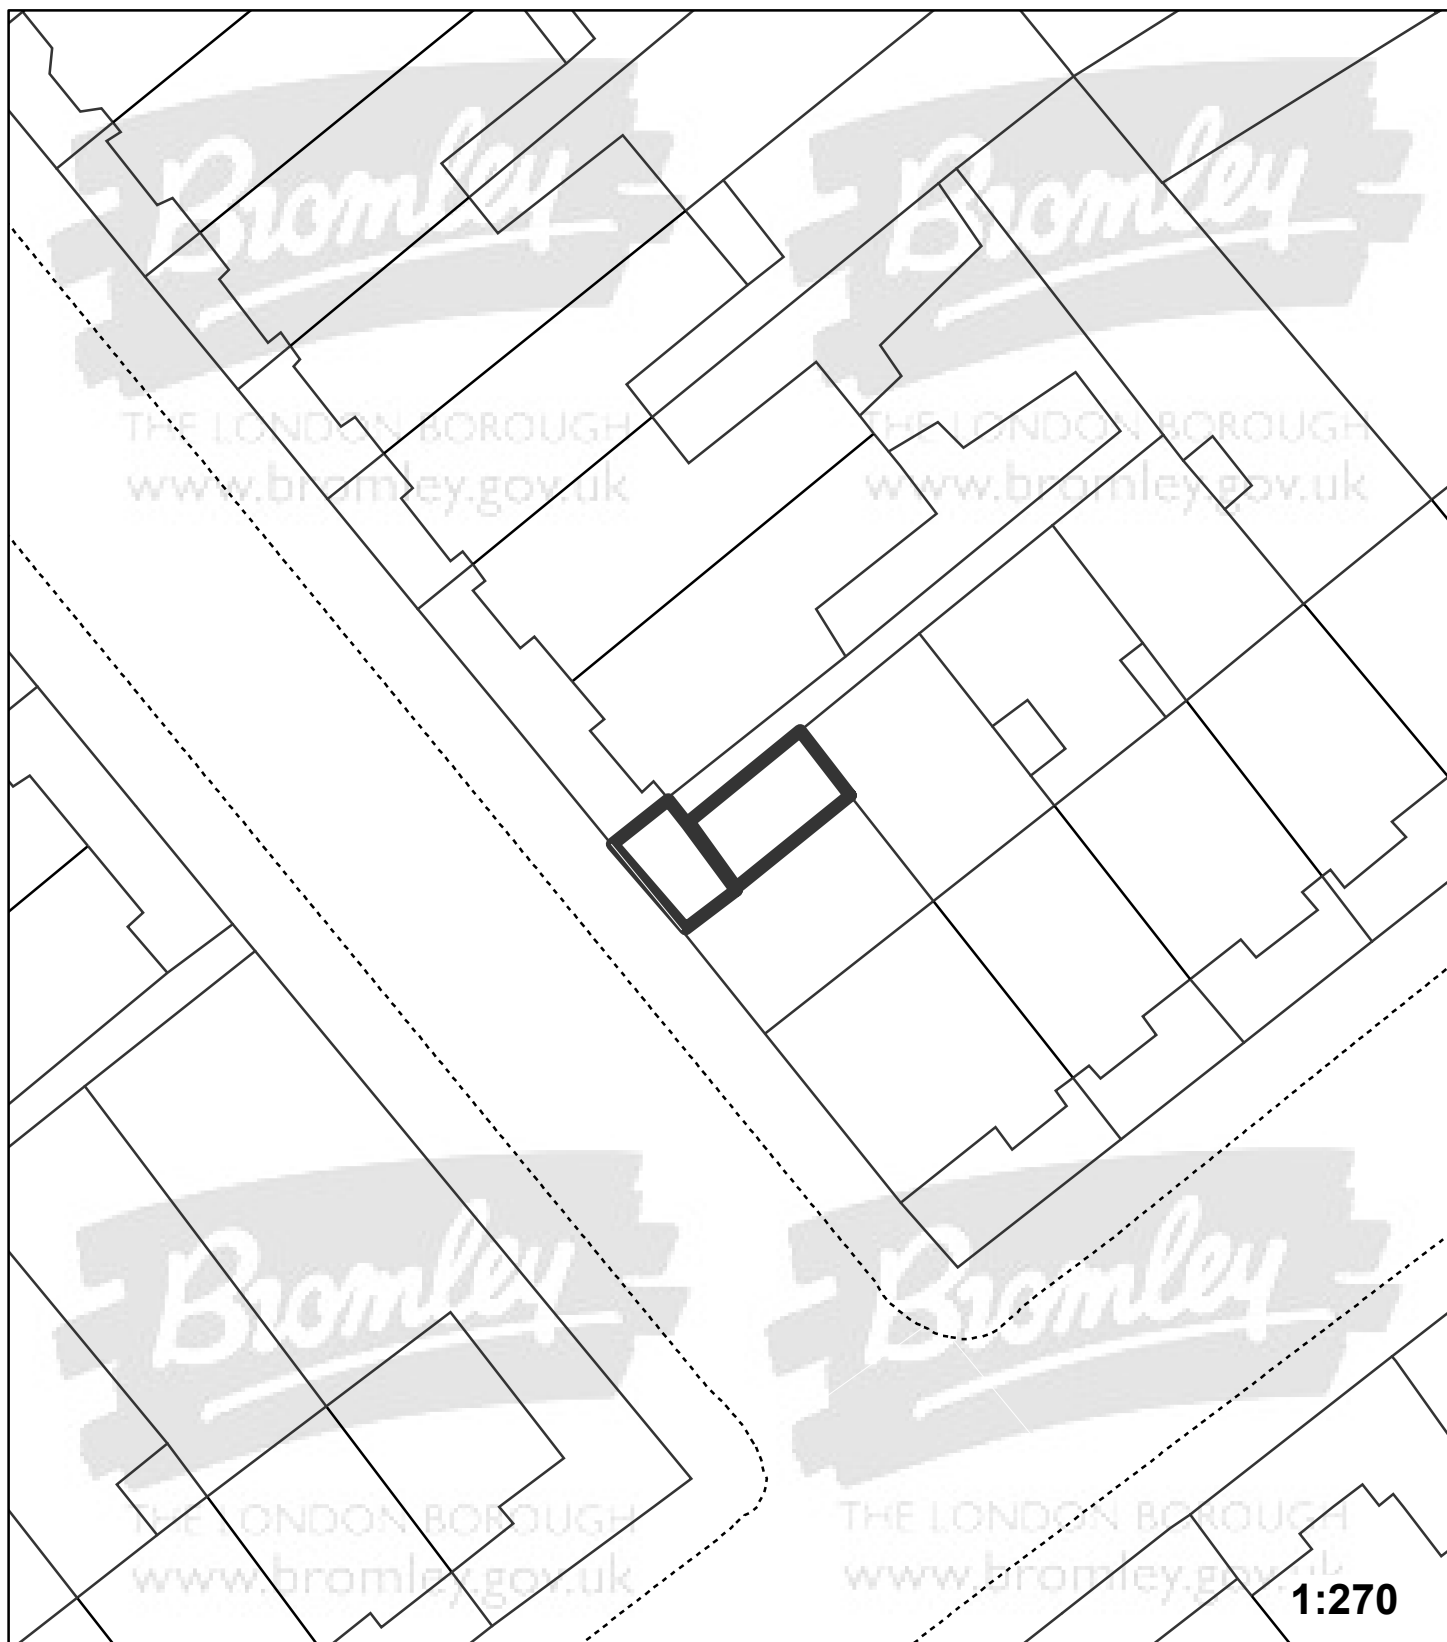

"This plan is provided to identify the location of the site and should not be used to identify the extent of the application site"

© Crown copyright and database rights 2015. Ordnance Survey 100017661.