


Application: 16/00459/FULL1

Address: Hayes Primary School George Lane Hayes Bromley BR2 7LQ

Proposal: Erection of timber shed

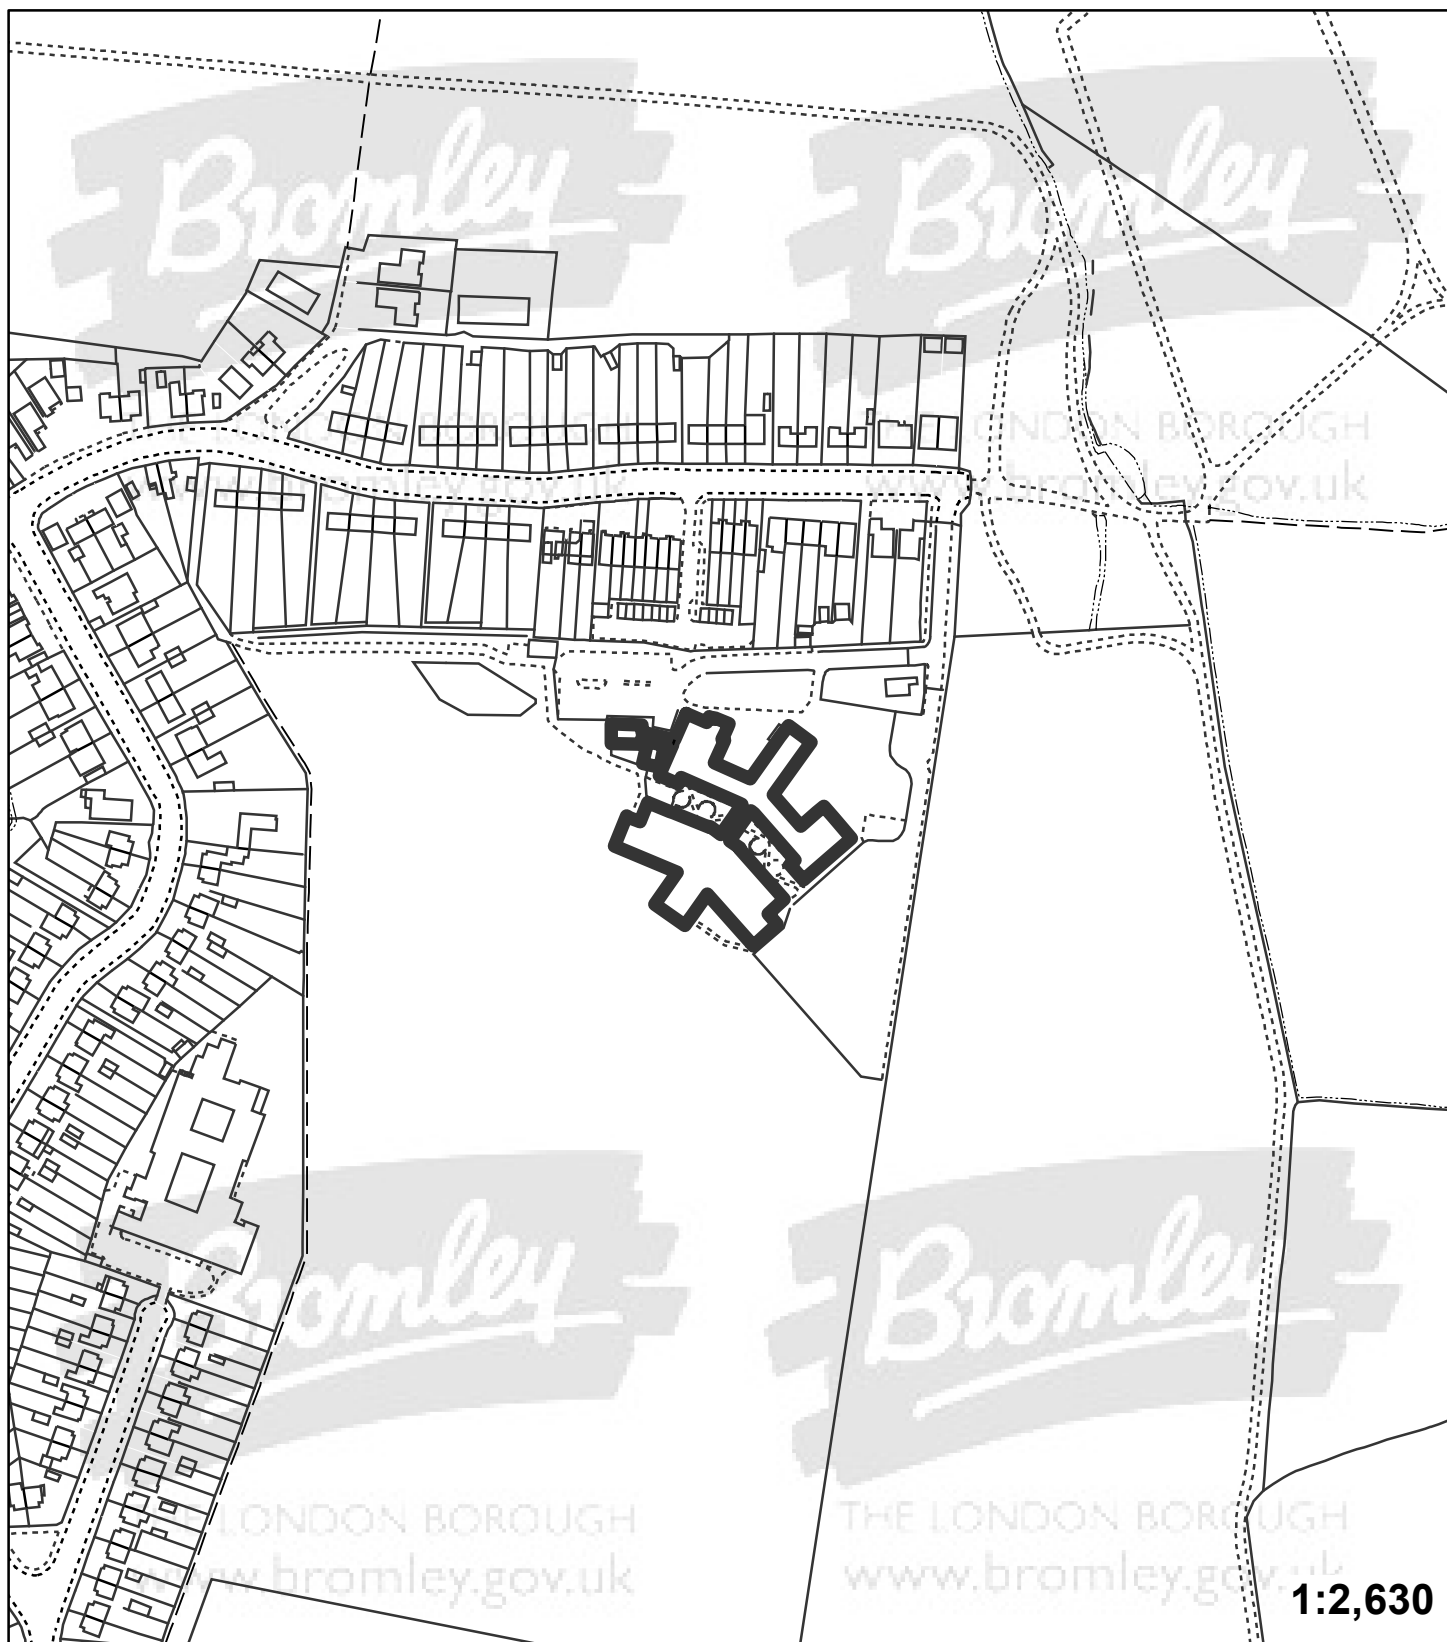

"This plan is provided to identify the location of the site and should not be used to identify the extent of the application site"

© Crown copyright and database rights 2015. Ordnance Survey 100017661.