


Application: 16/00895/FULL1

Address: 42 Orchard Road Bromley BR1 2PS

Proposal: Demolition of existing dwelling and erection of 8 flats (2x3 bed, 4x2 bed and 2x1 bed) associated parking and landscaping.

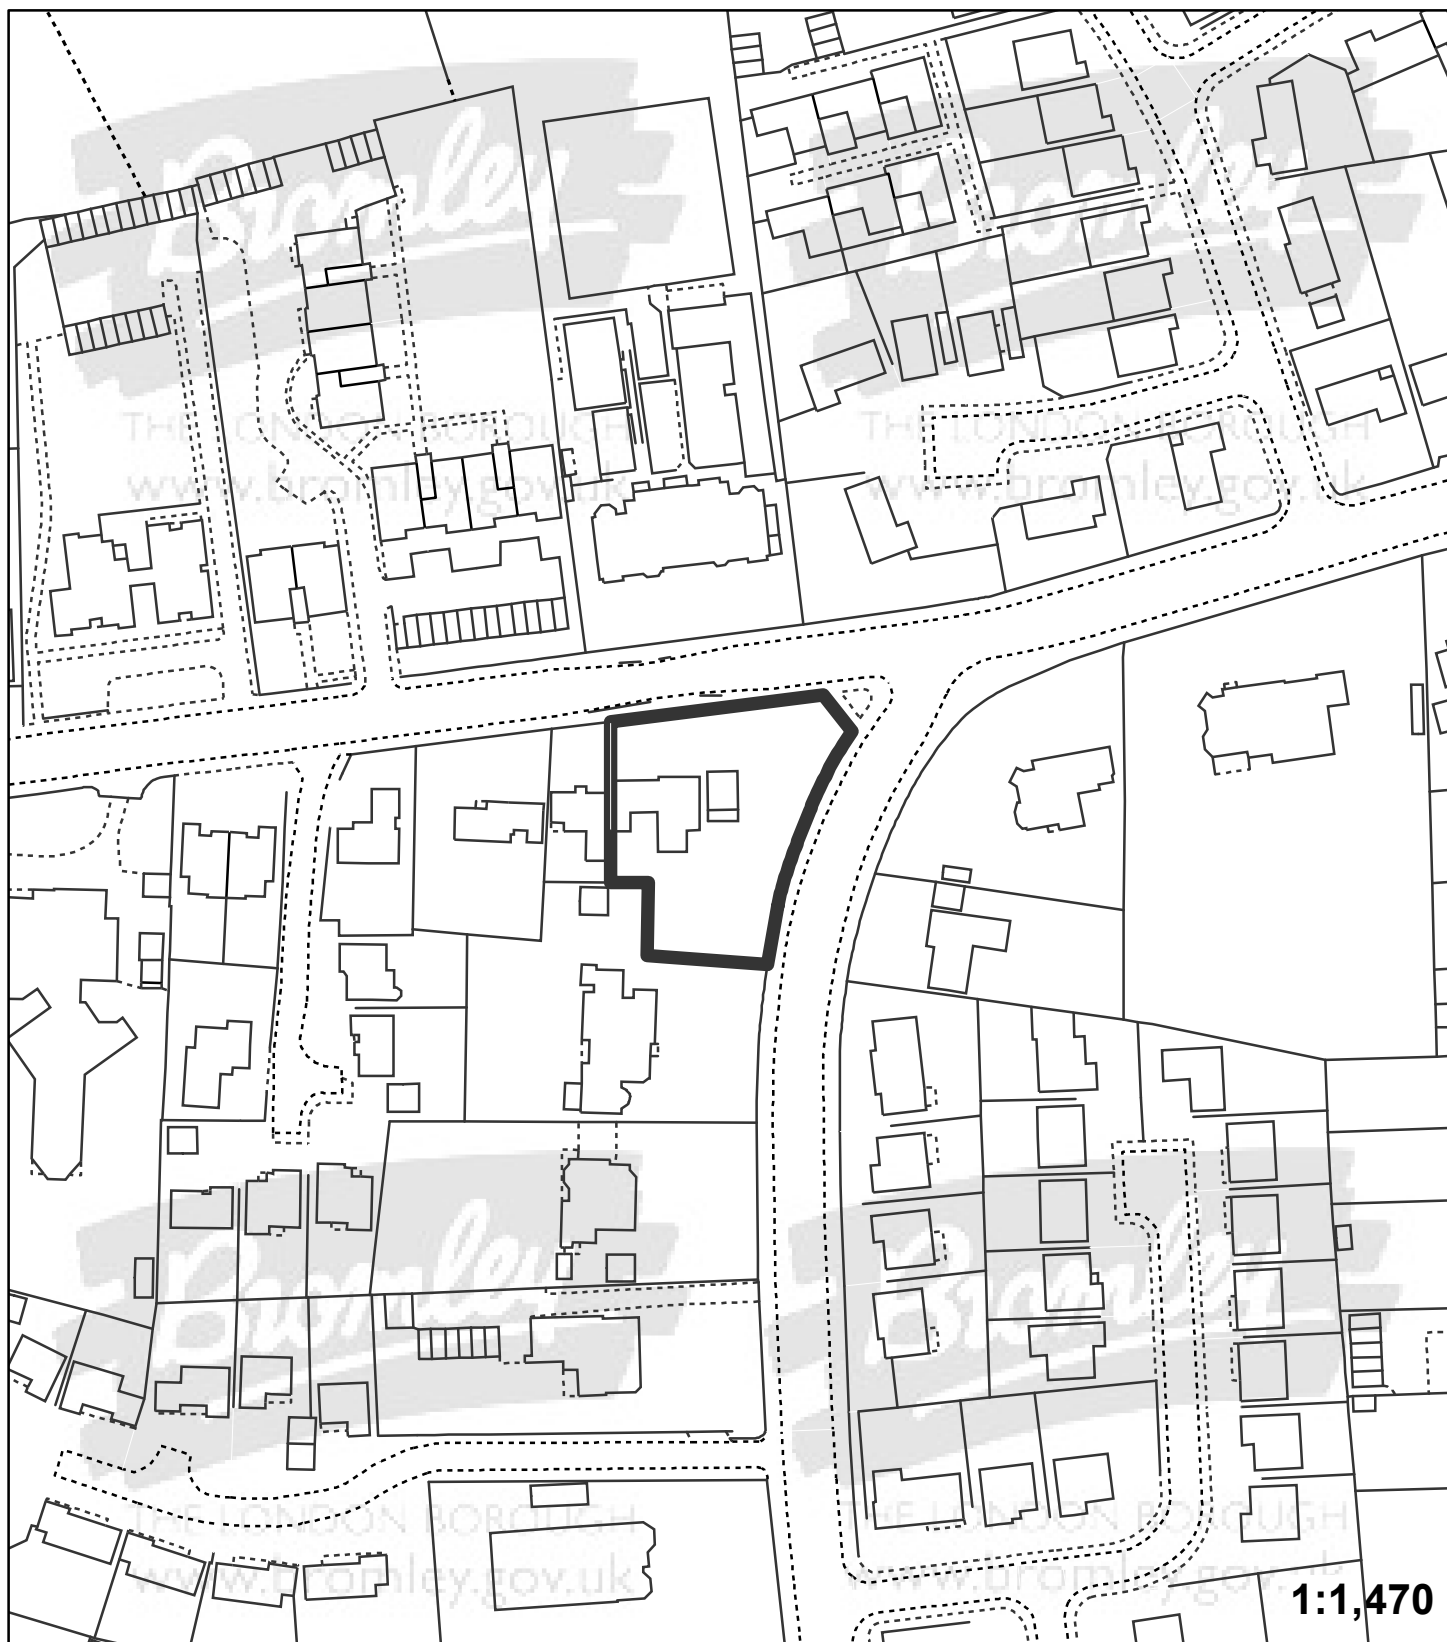

"This plan is provided to identify the location of the site and should not be used to identify the extent of the application site"

© Crown copyright and database rights 2015. Ordnance Survey 100017661.