


Application:16/01029/FULL1

Address: 195 Worlds End Lane Orpington BR6 6AT

Proposal: Demolition of existing dwellings on 195 and 195a Worlds End Lane, and erection of detached two storey 6 bedroom dwelling including attached double garage with accommodation above, and associated parking and landscaping

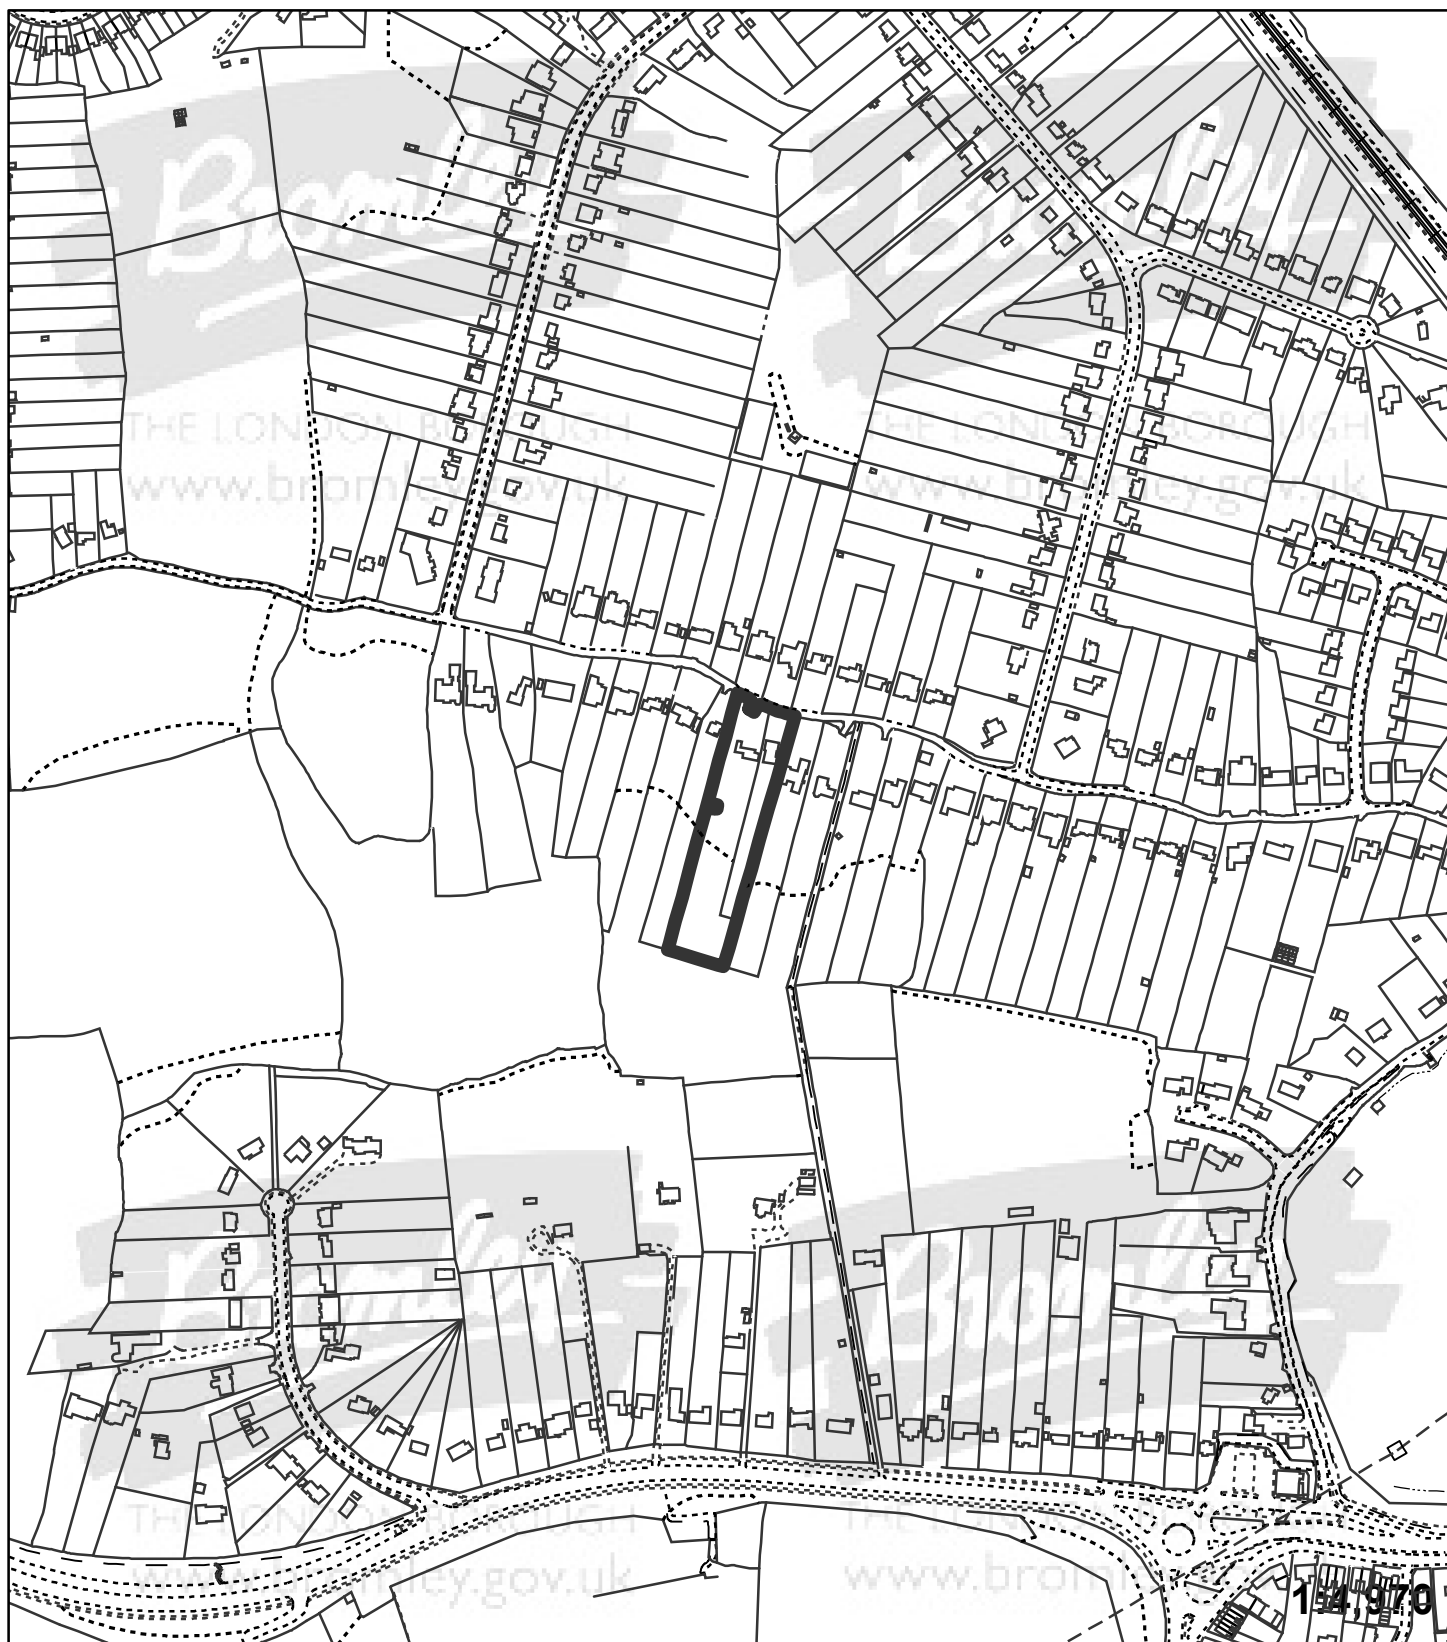

"This plan is provided to identify the location of the site and should not be used to identify the extent of the application site"

© Crown copyright and database rights 2015. Ordnance Survey 100017661.