


Application:16/01085/FULL1

Address: Norman Park Lodge Hook Farm Road Bromley BR2 9SX

Proposal: Single storey side extension to existing building to provide enlarged training room, extension to garage to provide workshop in association with existing bike store. Continuation of existing training use including horticultural use of rear garden and kiosk cafe use.

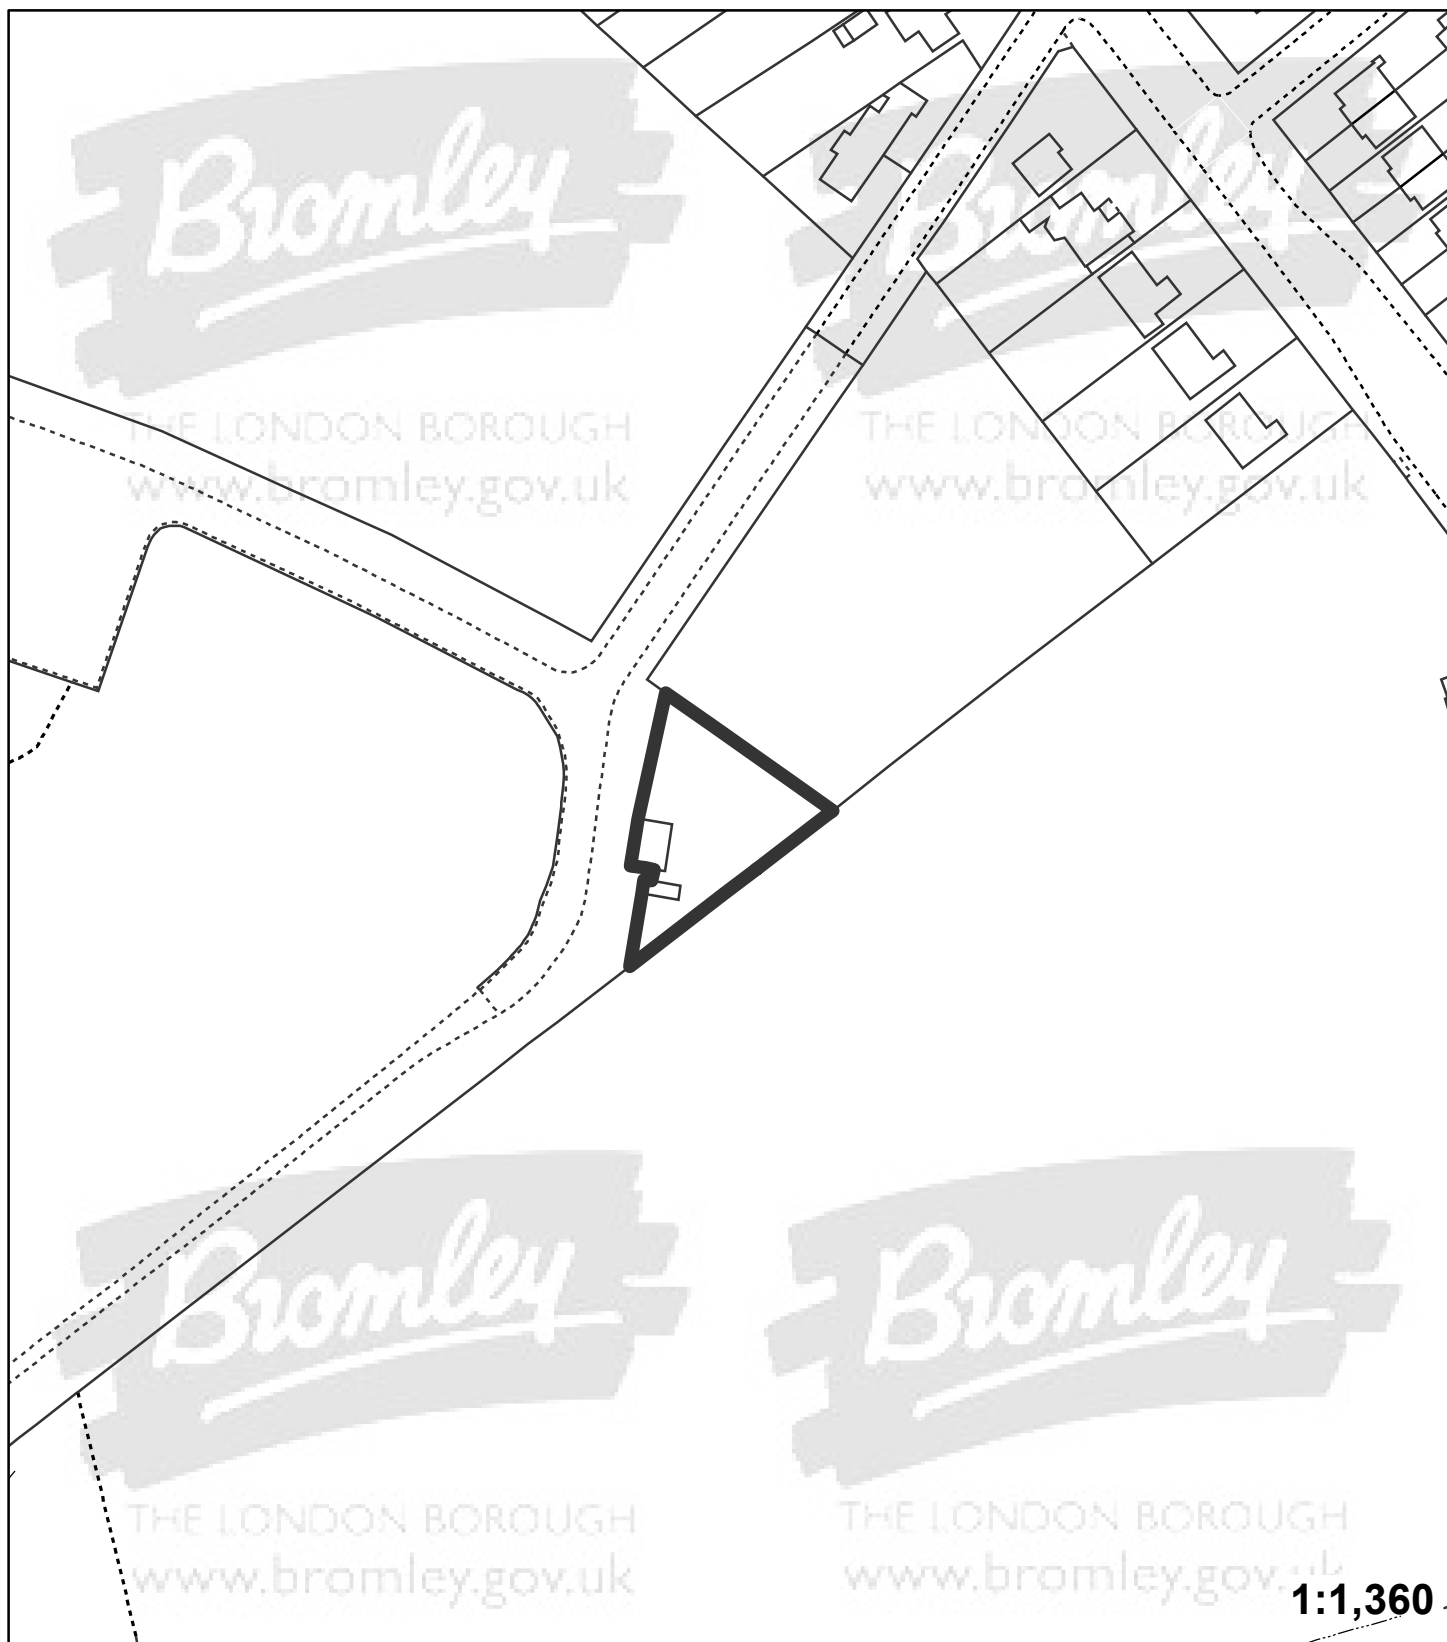

"This plan is provided to identify the location of the site and should not be used to identify the extent of the application site"

© Crown copyright and database rights 2015. Ordnance Survey 100017661.