


**Application:**16/00791/FULL6

**Address:** 260 Southlands Road Bromley BR1 2EQ

**Proposal:** Two storey side and single storey rear extensions

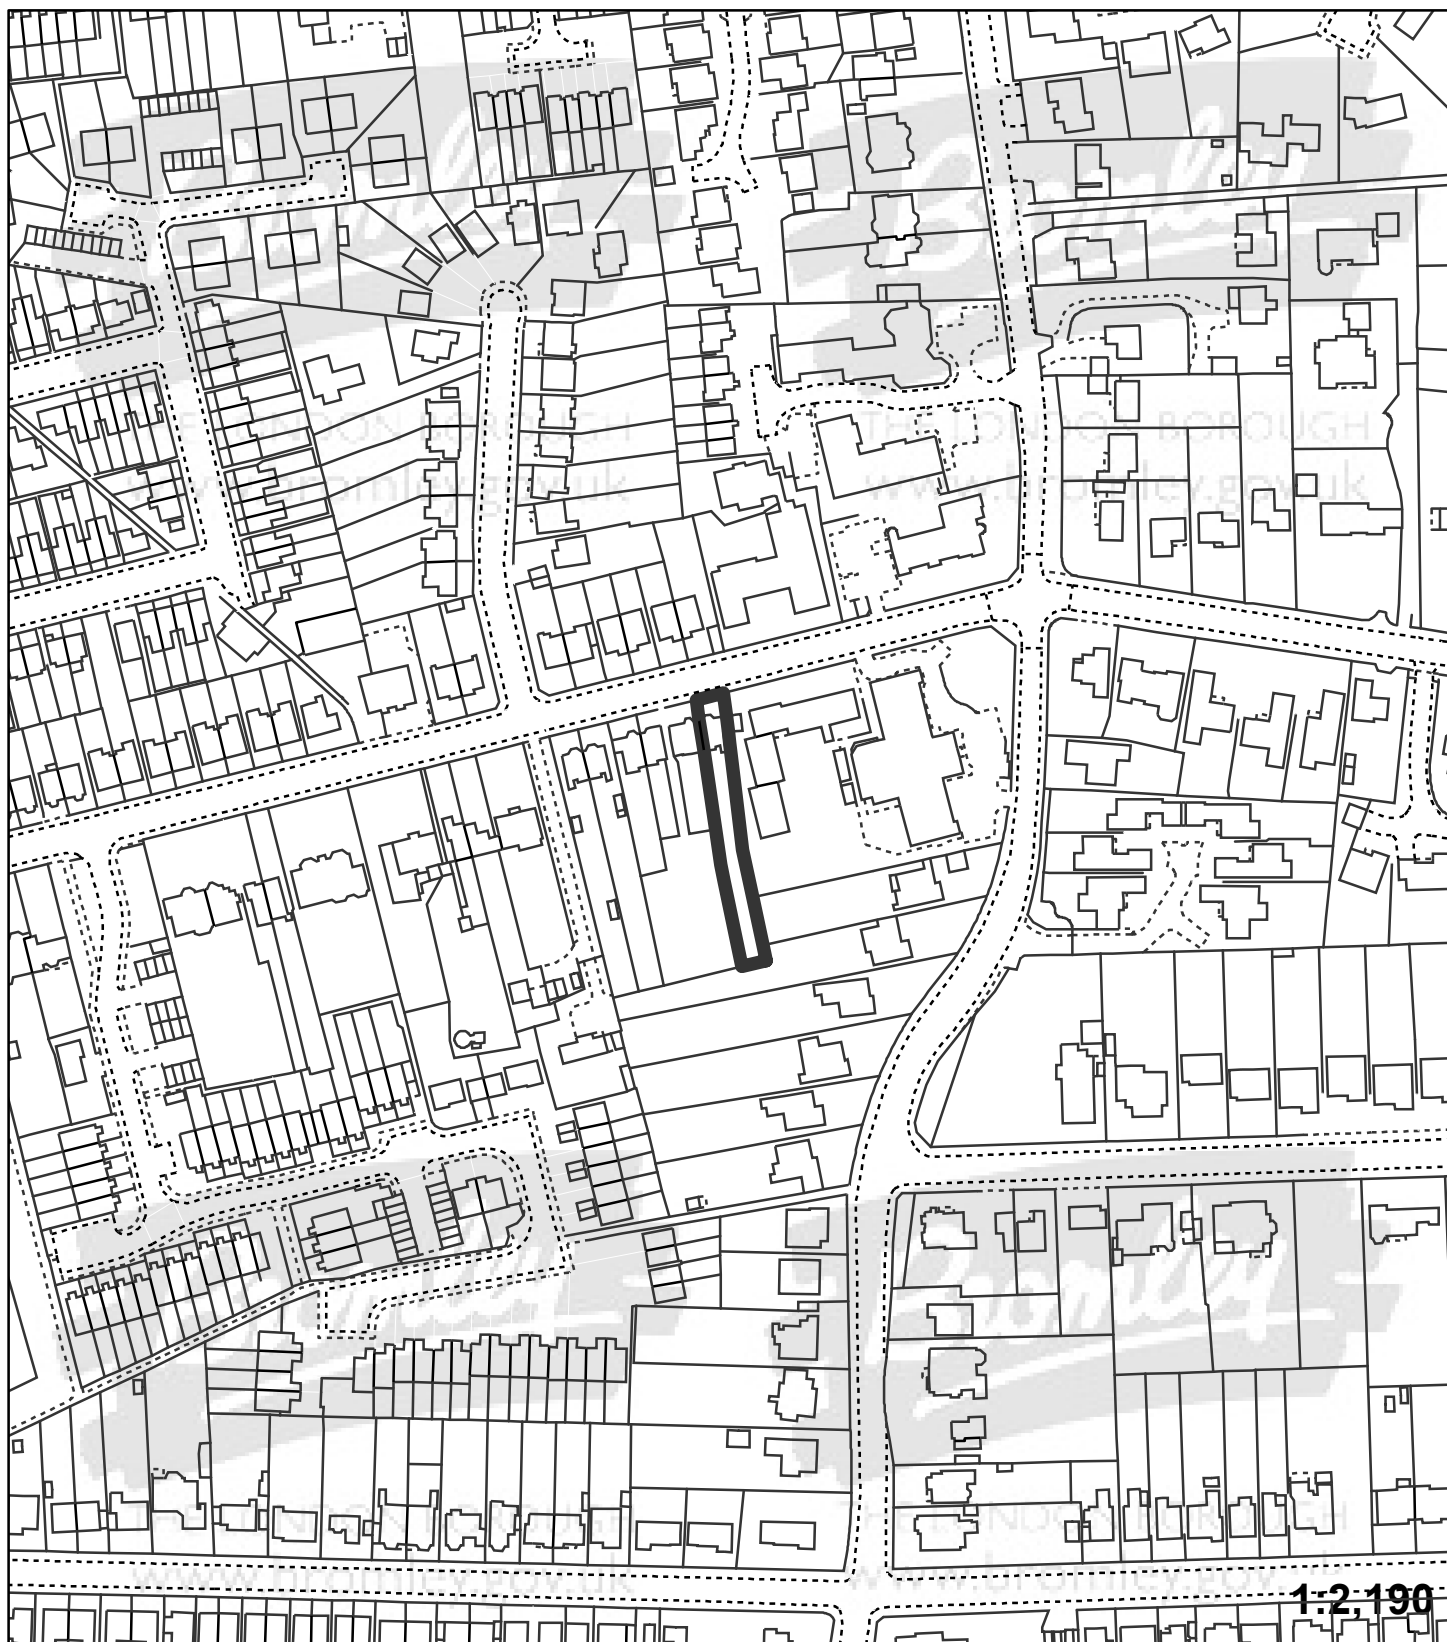

"This plan is provided to identify the location of the site and should not be used to identify the extent of the application site"

© Crown copyright and database rights 2015. Ordnance Survey 100017661.