


Application:16/02870/TELCOM

Address: Land Adjacent 26 Hazel Walk Bromley

Proposal: Installation of 10m high telecommunications replica telegraph pole and 1 no. equipment cabinet (CONSULTATION BY TELEFONICA AND VODAFONE REGARDING THE NEED FOR APPROVAL OF SITING AND APPEARANCE)

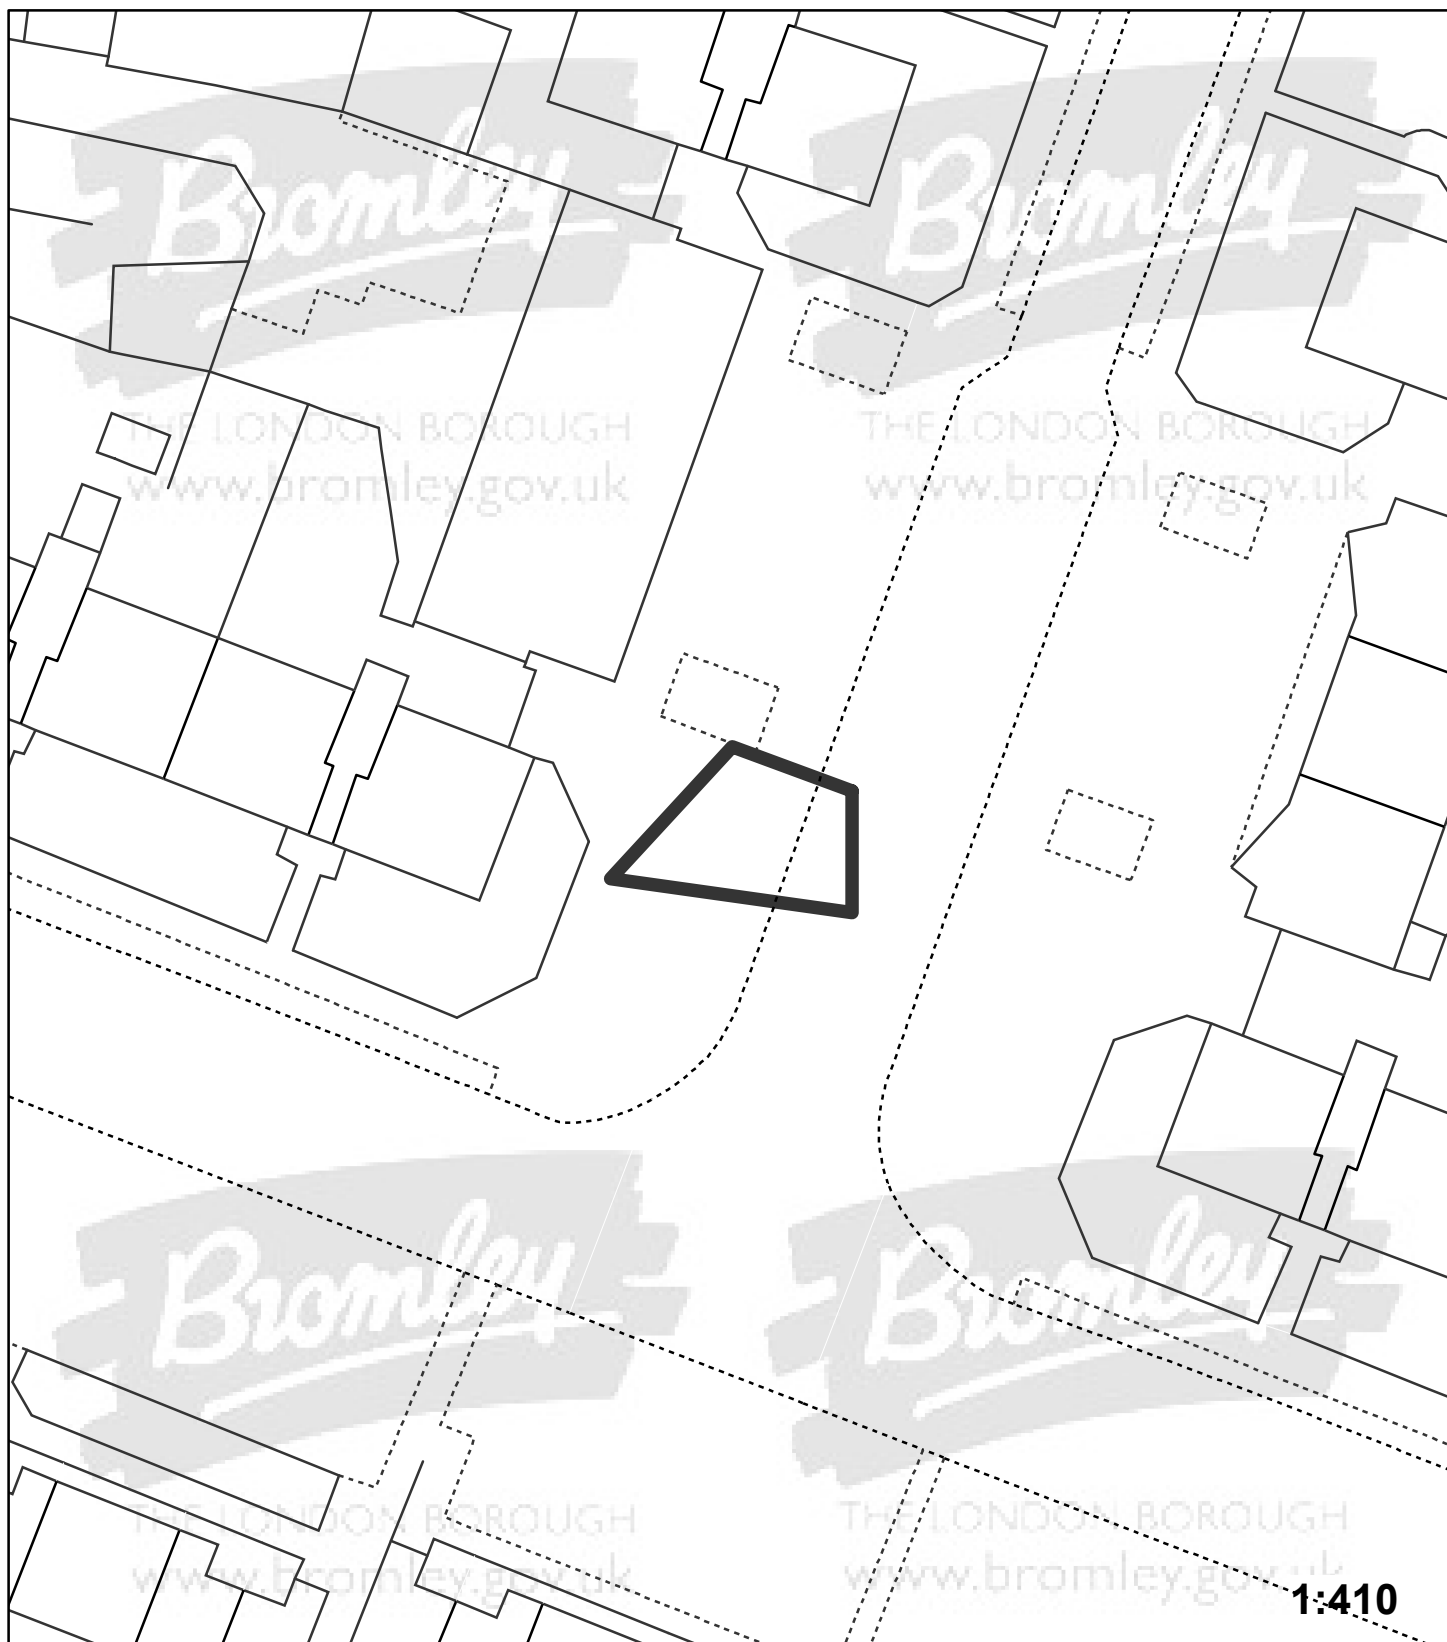

"This plan is provided to identify the location of the site and should not be used to identify the extent of the application site"

© Crown copyright and database rights 2015. Ordnance Survey 100017661.