


**Application:**16/02213/FULL6

**Address:** Norfolk Villa Mottingham Lane Mottingham London SE9 4RW

**Proposal:** Single storey rear extension and first floor rear/side extension

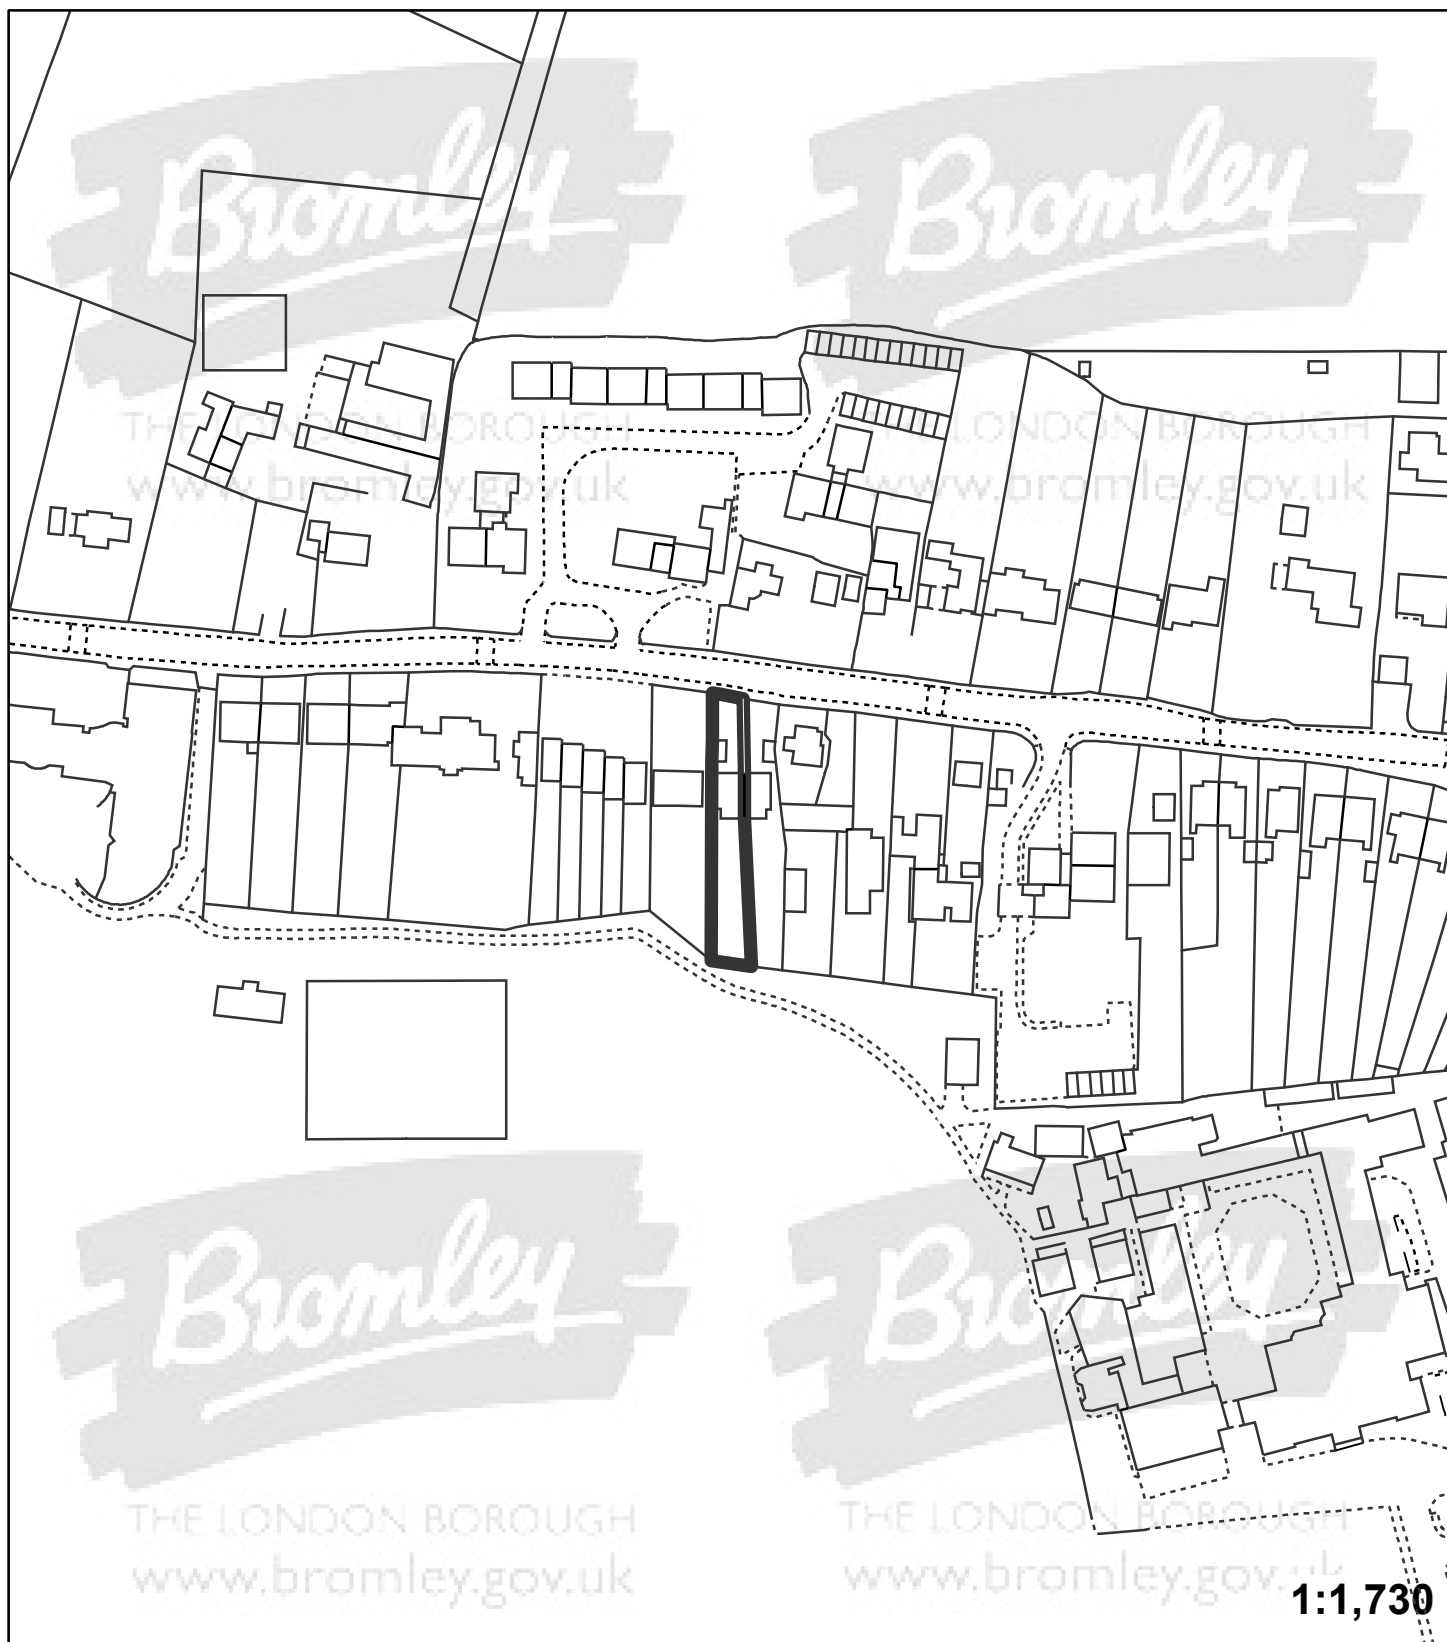

"This plan is provided to identify the location of the site and should not be used to identify the extent of the application site"

© Crown copyright and database rights 2015. Ordnance Survey 100017661.