


**Application:**16/00735/FULL1

**Address:** 144 Anerley Road Penge London SE20 8DL

**Proposal:** Change of use from A1 (retail) to A4 (micro pub).

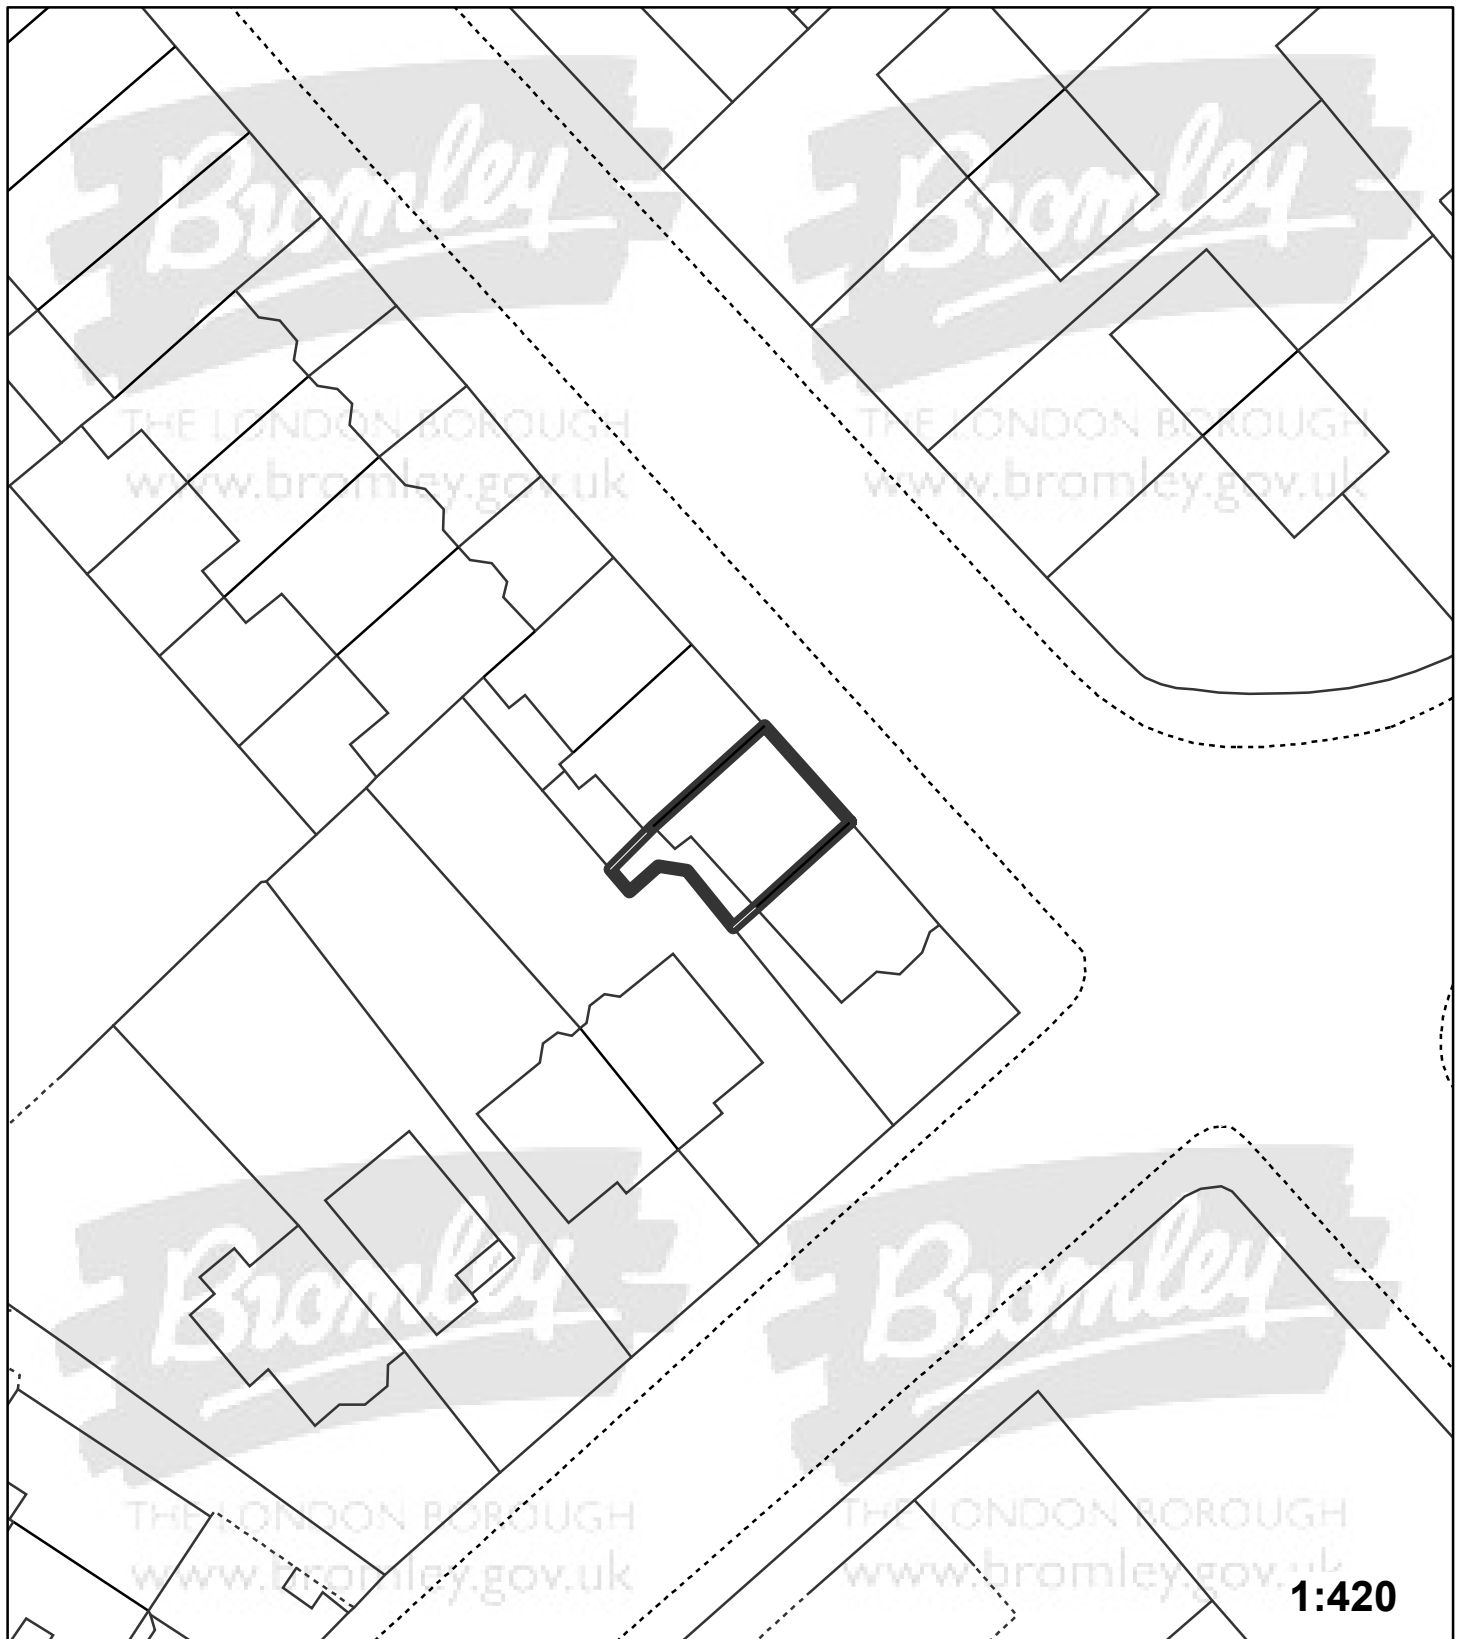

"This plan is provided to identify the location of the site and should not be used to identify the extent of the application site"

© Crown copyright and database rights 2015. Ordnance Survey 100017661.