


Application:16/00753/FULL1

Address: 123A Southborough Lane Bromley BR2 8AP

Proposal: Replacement part one/two storey detached building for A1 (retail) use to ground floor and C3 (residential) use to first floor, with balcony to front.

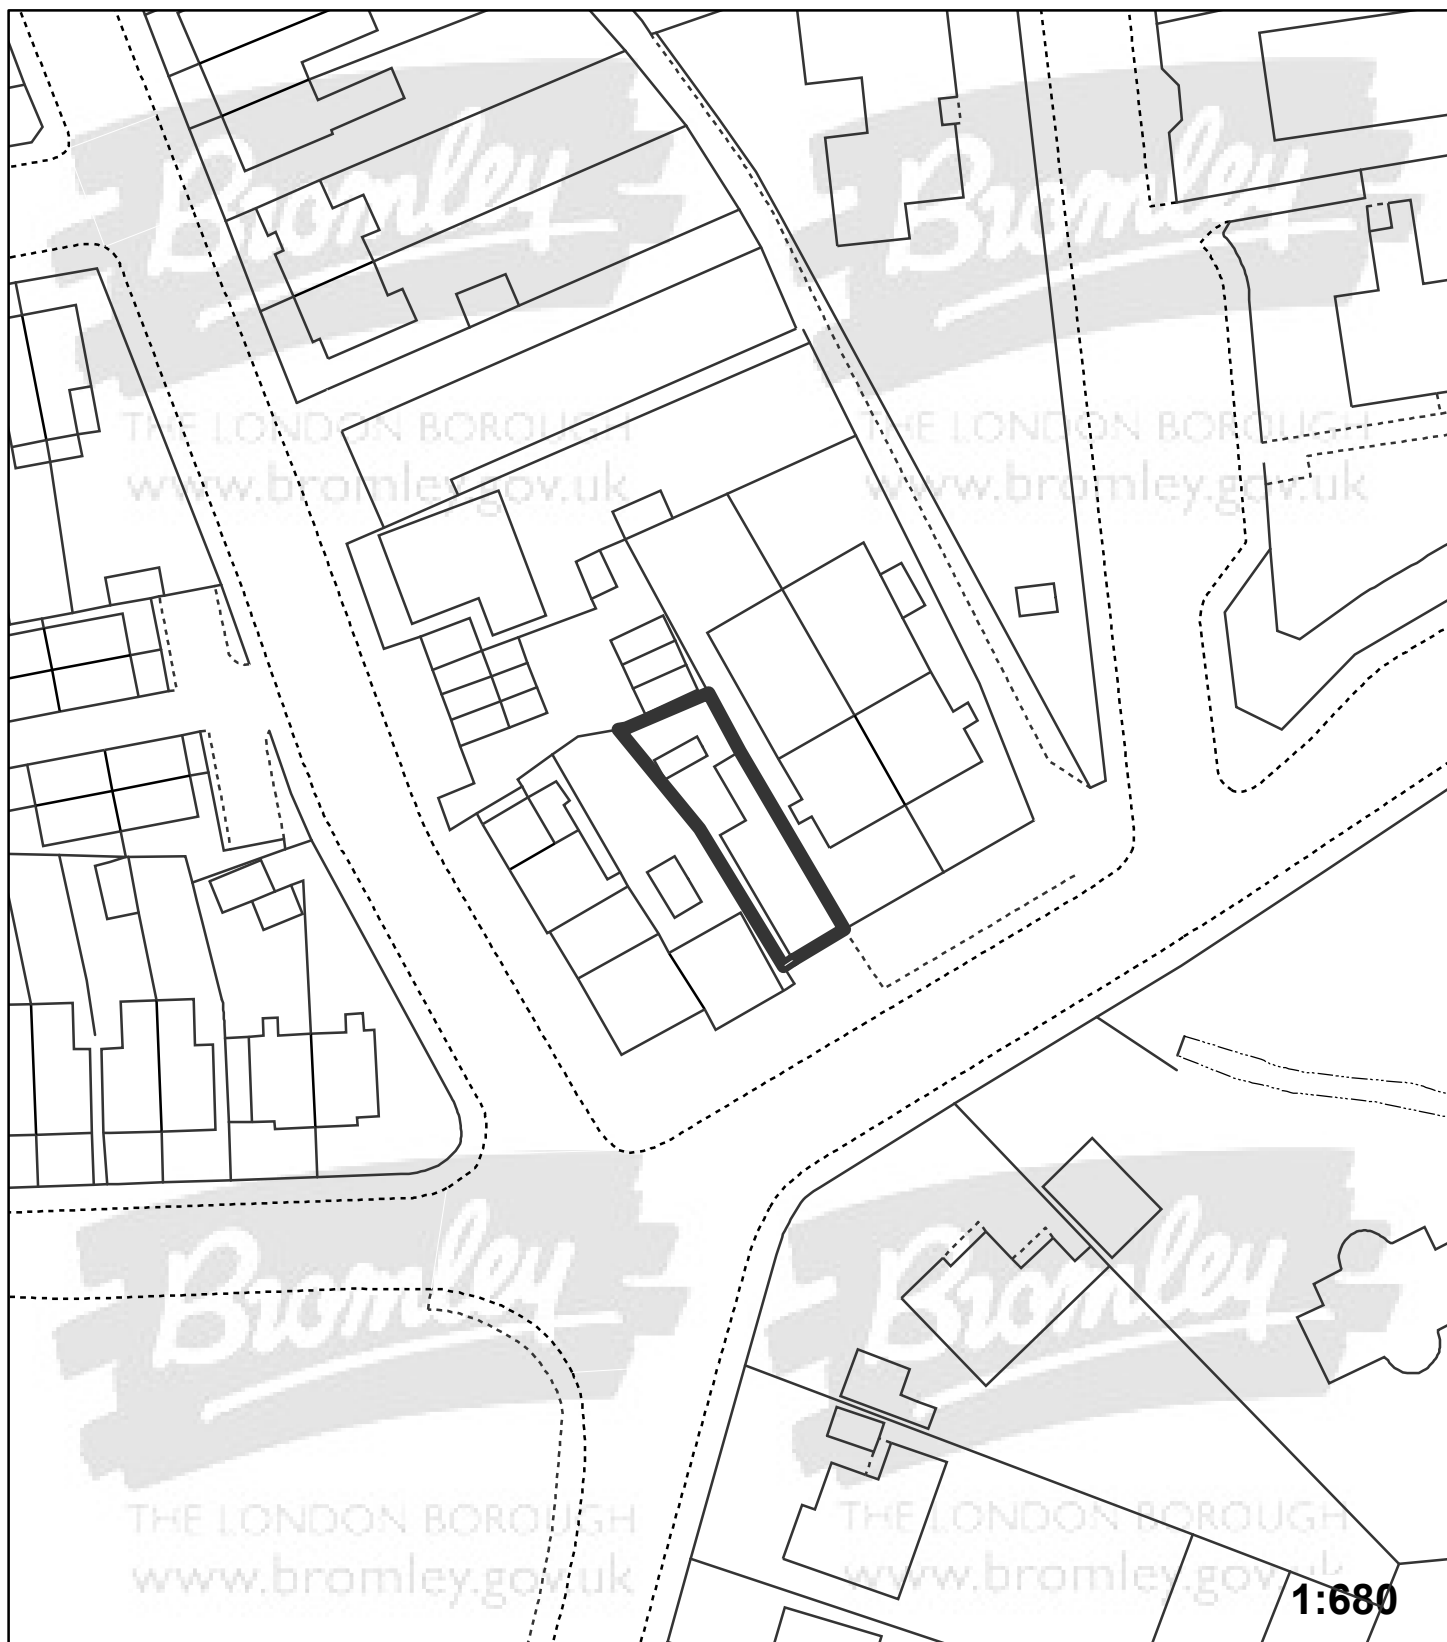

"This plan is provided to identify the location of the site and should not be used to identify the extent of the application site"

© Crown copyright and database rights 2015. Ordnance Survey 100017661.