


**Application:**16/01032/FULL1

**Address:** 63 - 65 Chislehurst Road Chislehurst BR7 5NP

**Proposal:** Proposed two/four storey rear extension with accommodation in the roofspace to provide an enlarged shop and stock room facilities with a total of five residential apartments. Demolition of detached single storey building, boundary treatment, revised courtyard and parking layout,

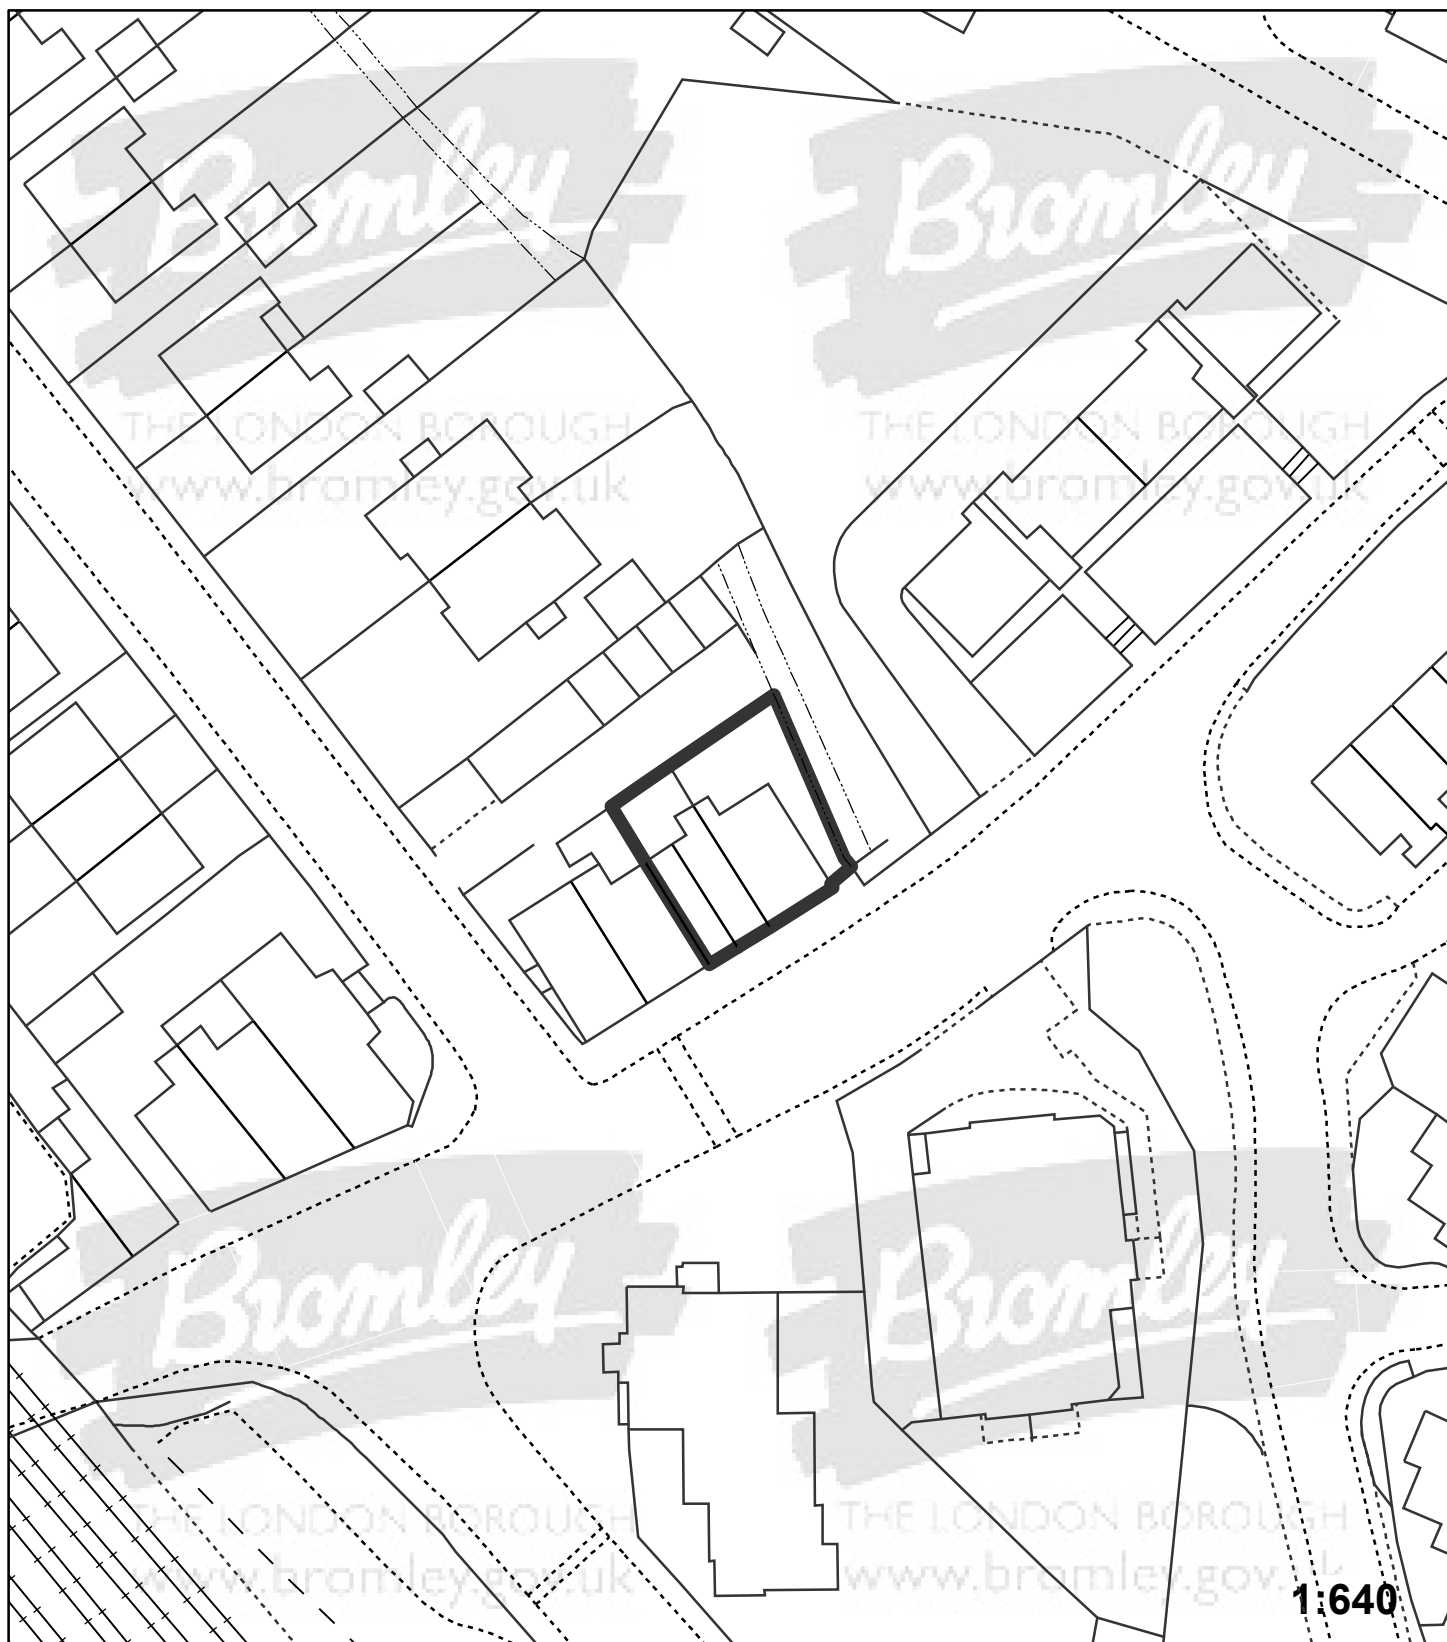

"This plan is provided to identify the location of the site and should not be used to identify the extent of the application site"

© Crown copyright and database rights 2015. Ordnance Survey 100017661.