


Application:16/01091/FULL1

Address: 45 Ancaster Road Beckenham BR3 4DZ

Proposal: Demolition of existing bungalow and the construction of a two storey building in order to provide 4no. 2 bedroom flats, together with four off road parking spaces, cycle and refuse storage (amendment to application ref:15/05399)

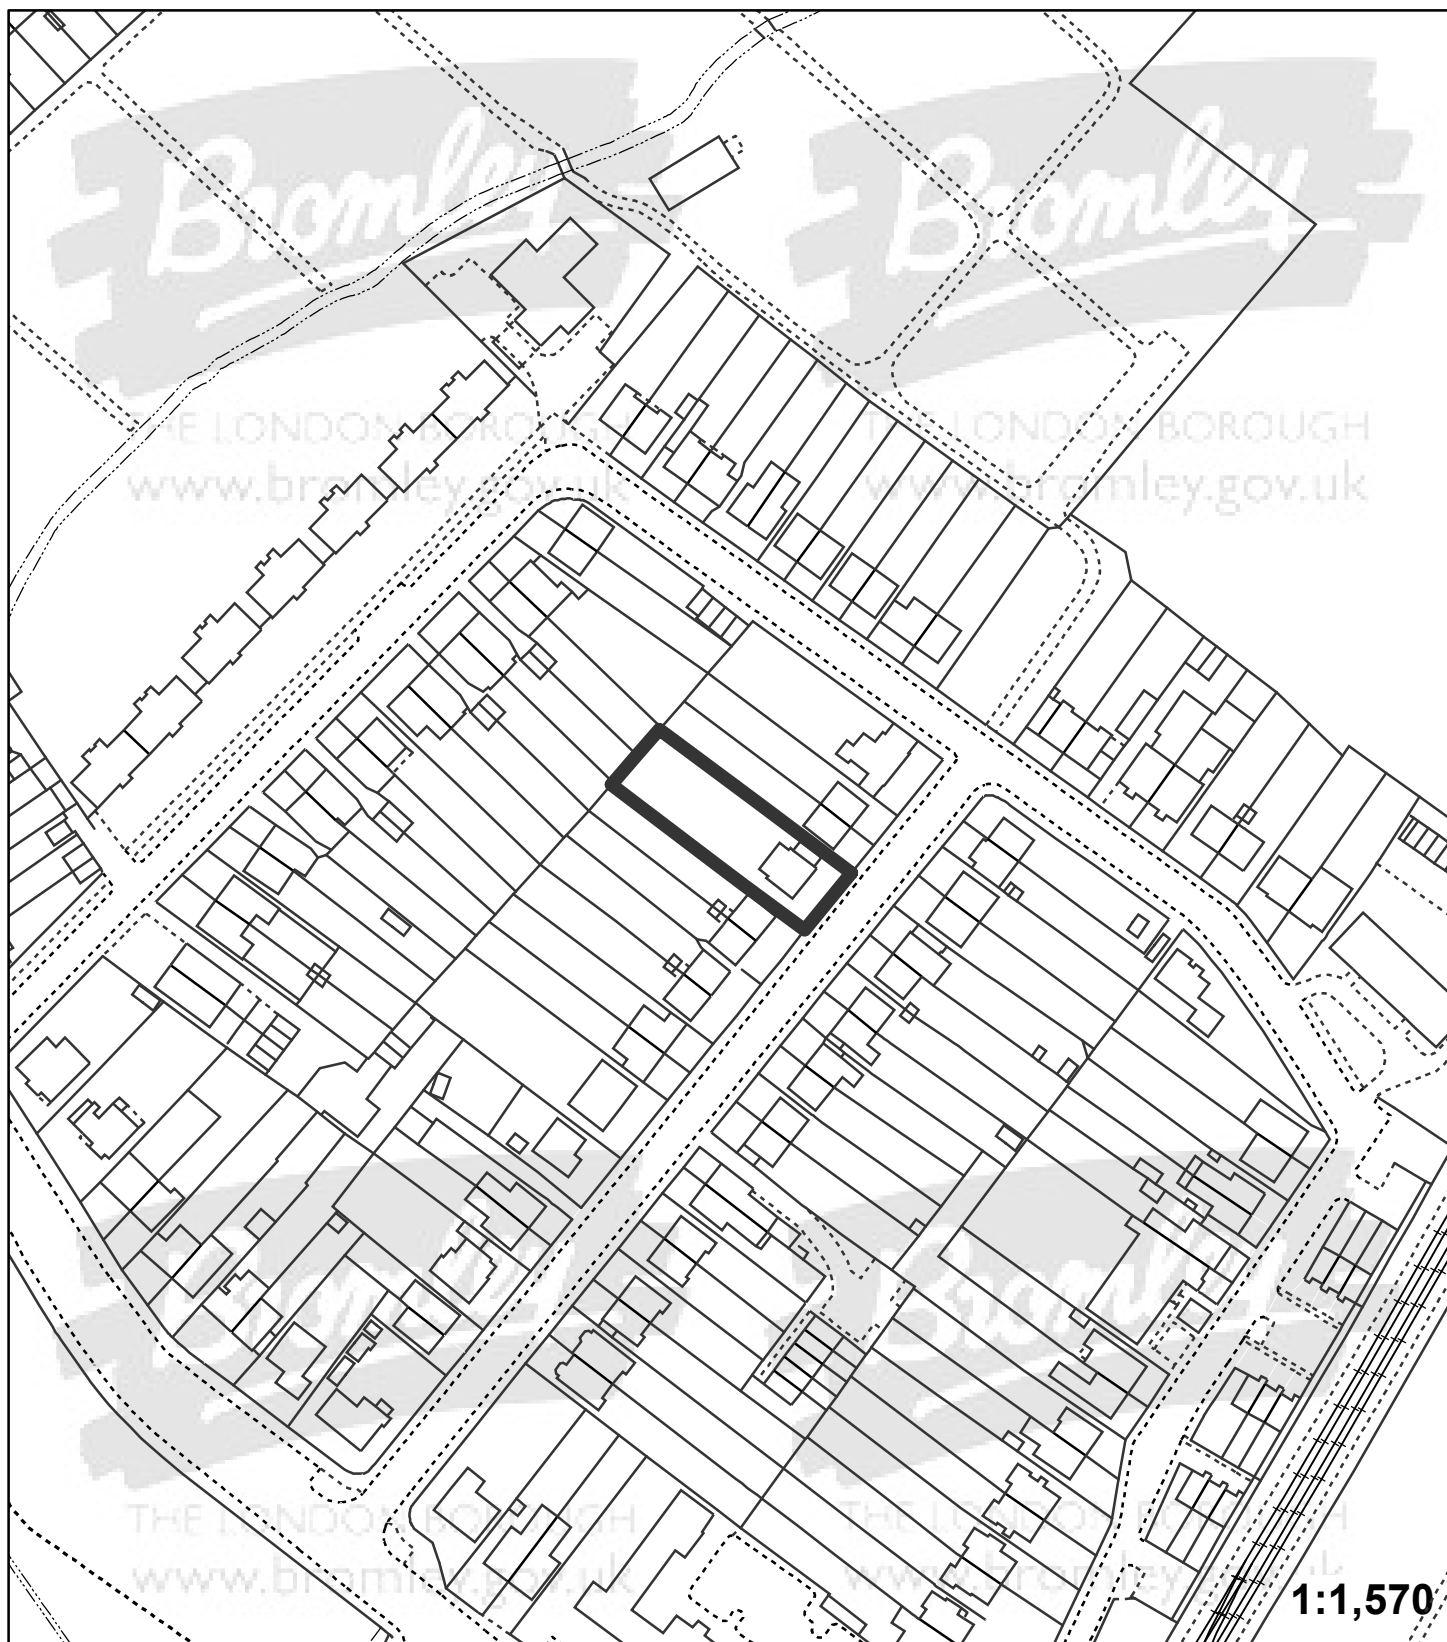

"This plan is provided to identify the location of the site and should not be used to identify the extent of the application site"

© Crown copyright and database rights 2015. Ordnance Survey 100017661.