


Application:16/01750/FULL3

Address: Kent House Tavern Thesiger Road Penge London SE20 7NQ

Proposal: Change of use of existing Public house (Class A4) to 3 residential flats (Class C3) (2x1 bed and 1X2 bed) and insertion of a door in the west elevation

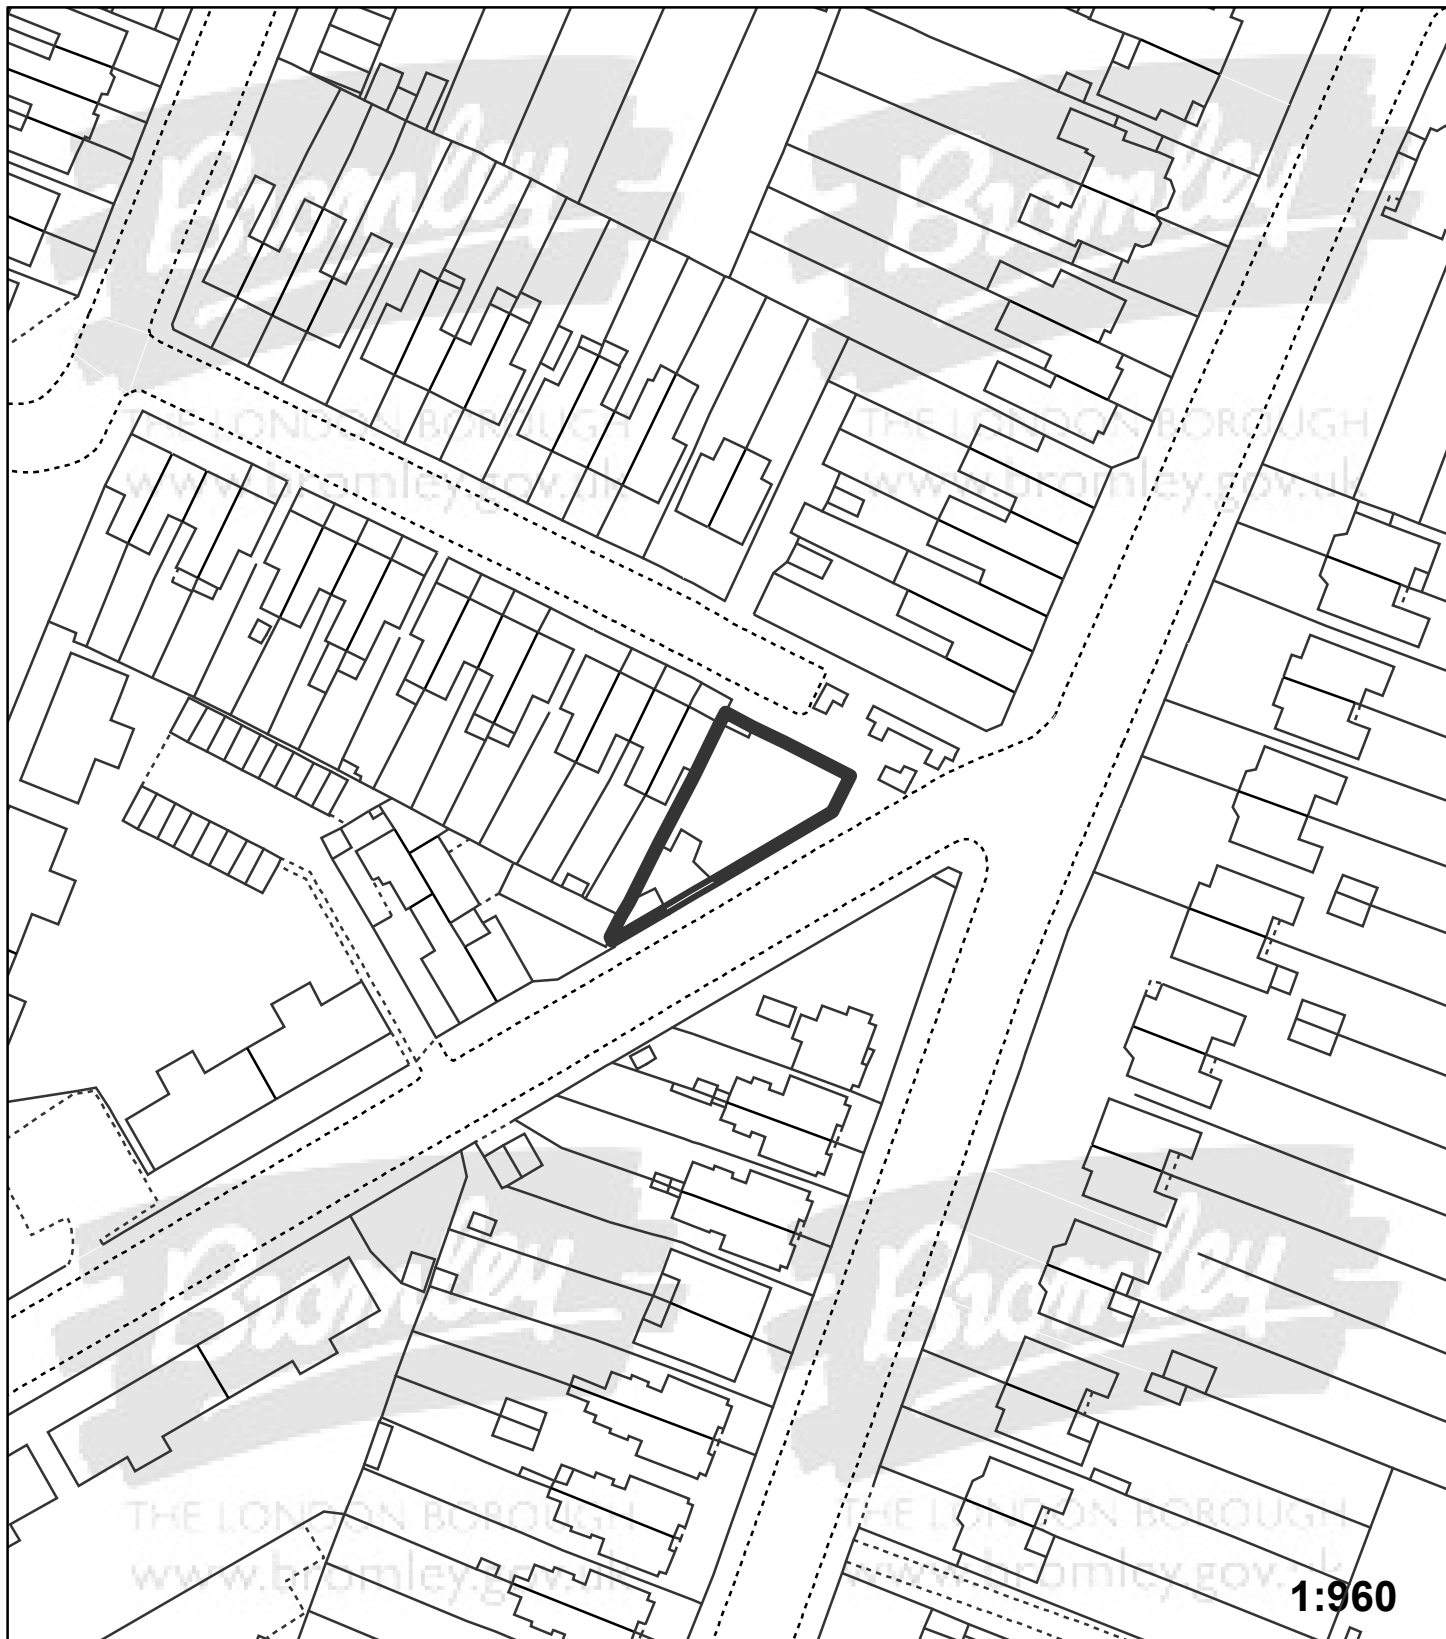

"This plan is provided to identify the location of the site and should not be used to identify the extent of the application site"

© Crown copyright and database rights 2015. Ordnance Survey 100017661.