


Application:16/02584/FULL6

Address: 51 Lakes Road Keston BR2 6BN

Proposal: First floor front extension, part two storey/first floor front/side extension, part one/two storey rear extension, alterations to roof and replacement porch canopy

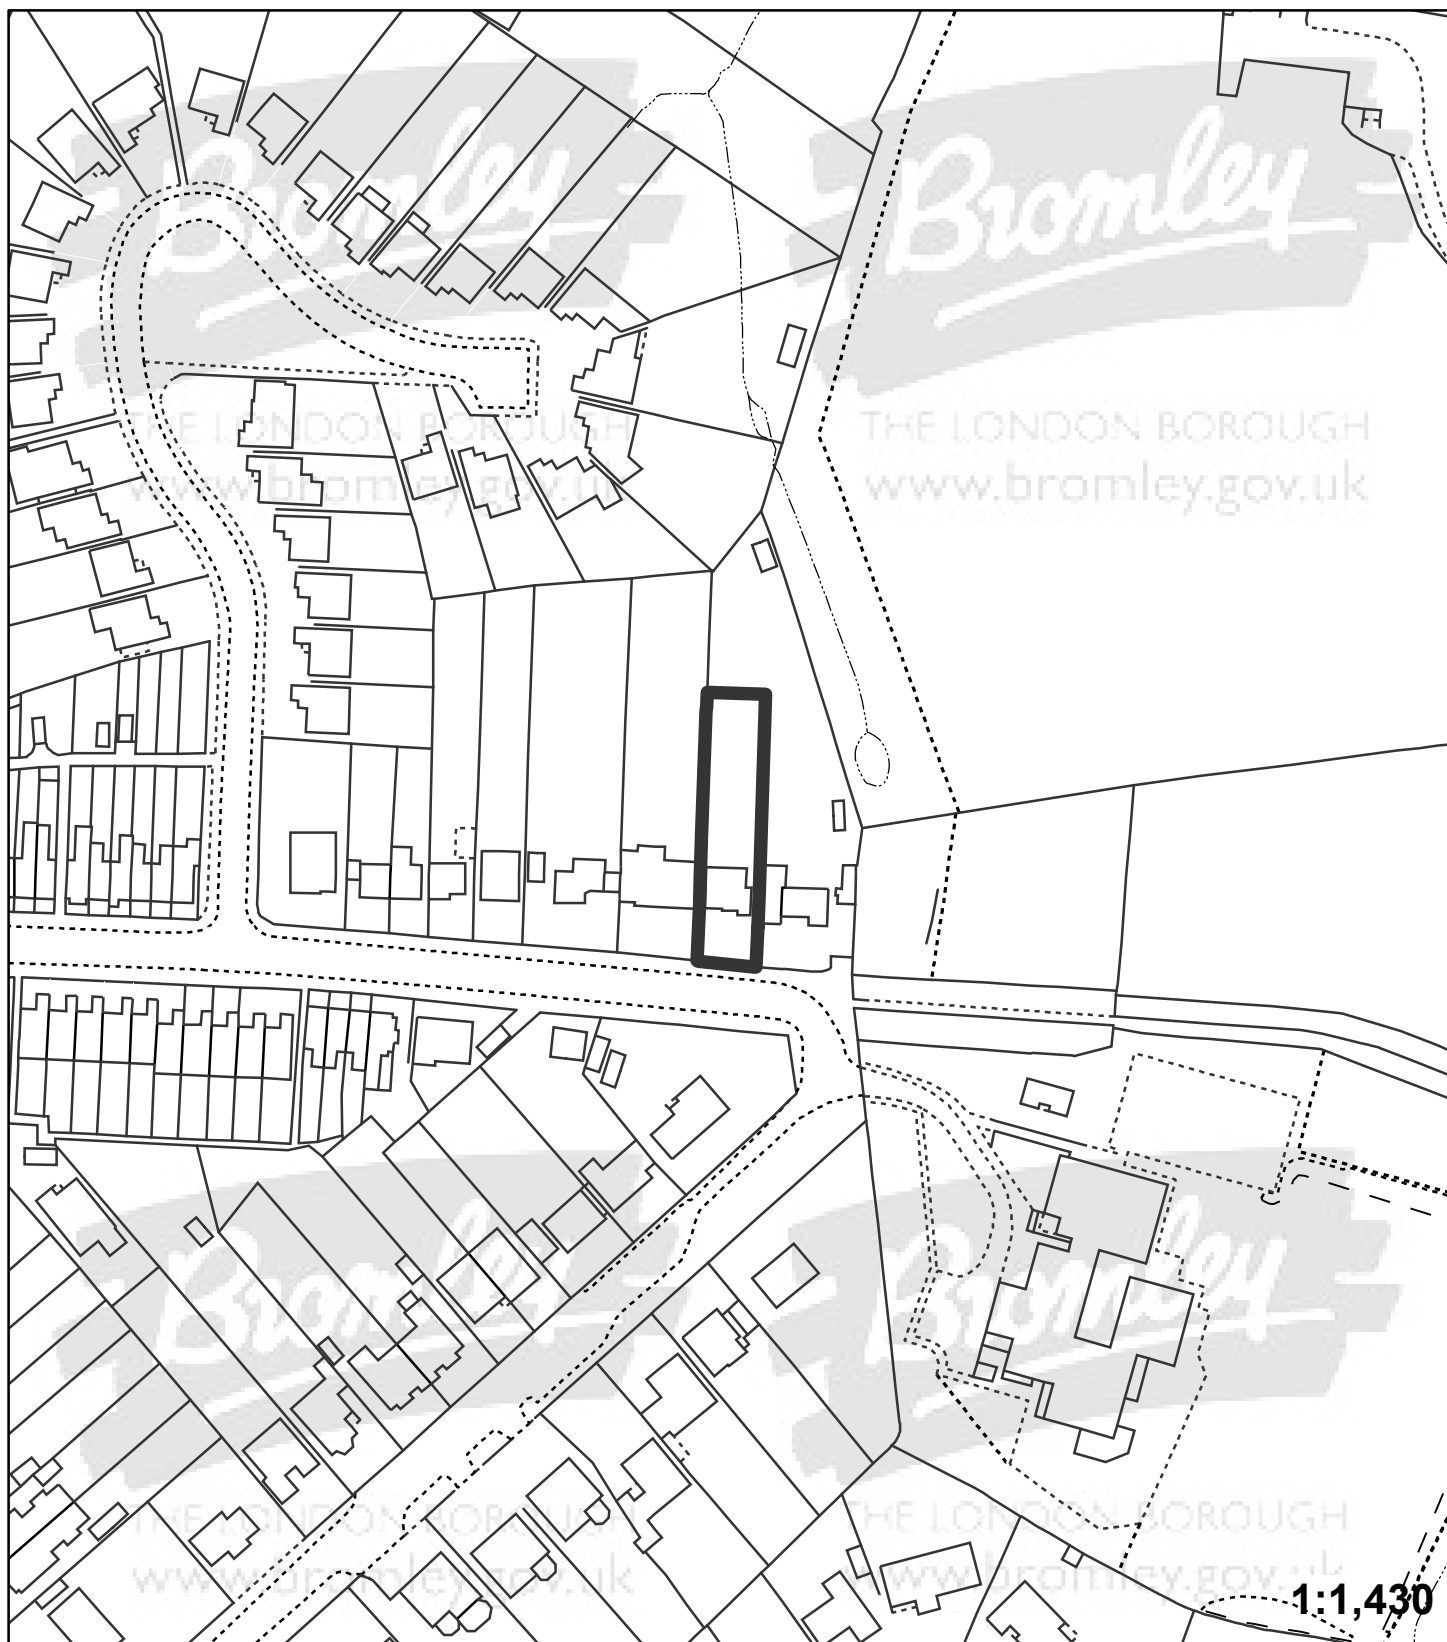

"This plan is provided to identify the location of the site and should not be used to identify the extent of the application site"

© Crown copyright and database rights 2015. Ordnance Survey 100017661.