


Application: 16/03124/FULL1

Address: County House 241 Beckenham Road Beckenham

Proposal: Erection of 6th floor extension to provide 4 two bedroom flats

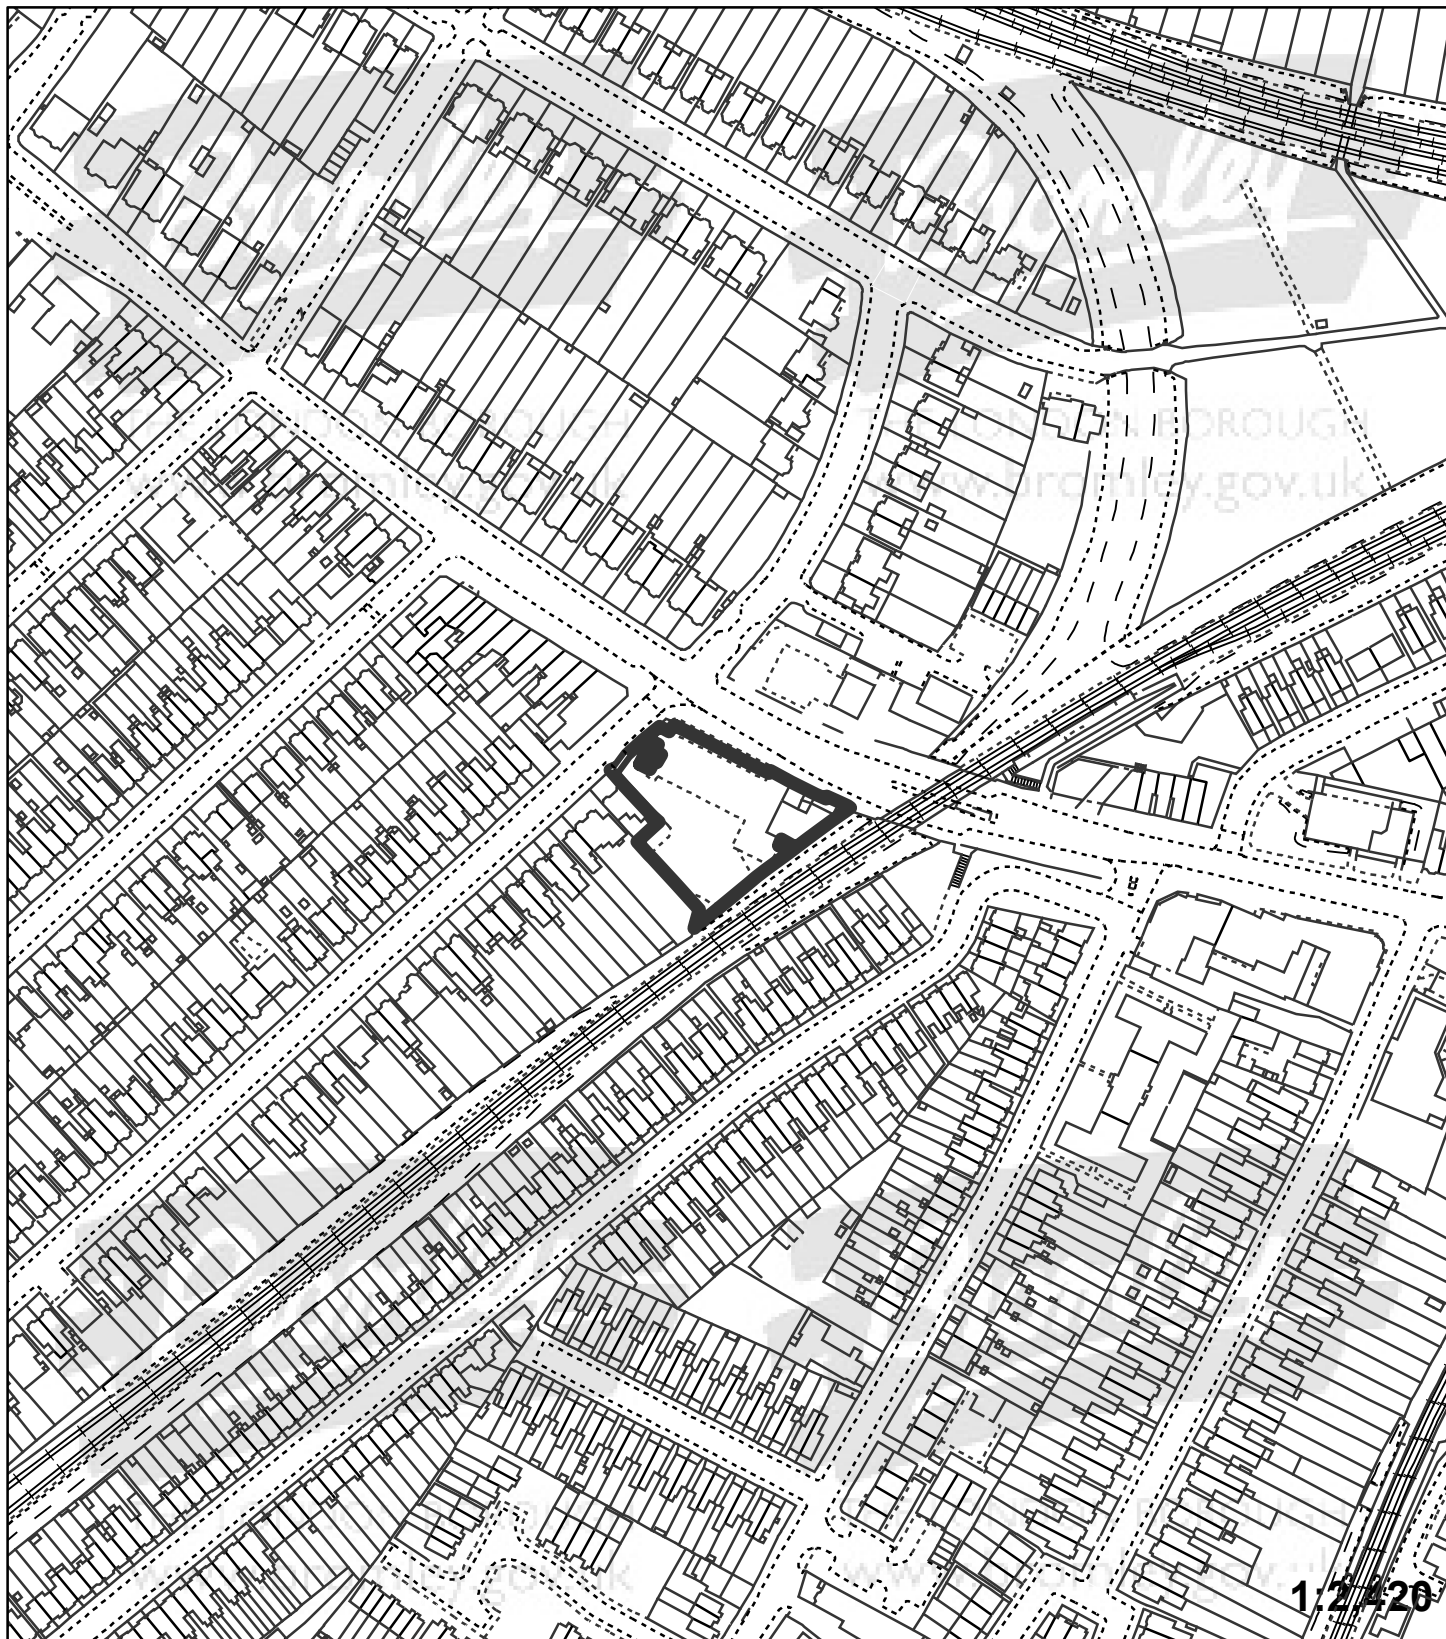

"This plan is provided to identify the location of the site and should not be used to identify the extent of the application site"

© Crown copyright and database rights 2015. Ordnance Survey 100017661.