


Application:16/02045/FULL6

Address: 1 Rutland Way Orpington BR5 4DY

<BOL>Proposal:</BOL> Roof alterations to incorporate rear dormer & front rooflights, first floor side and single storey rear extensions

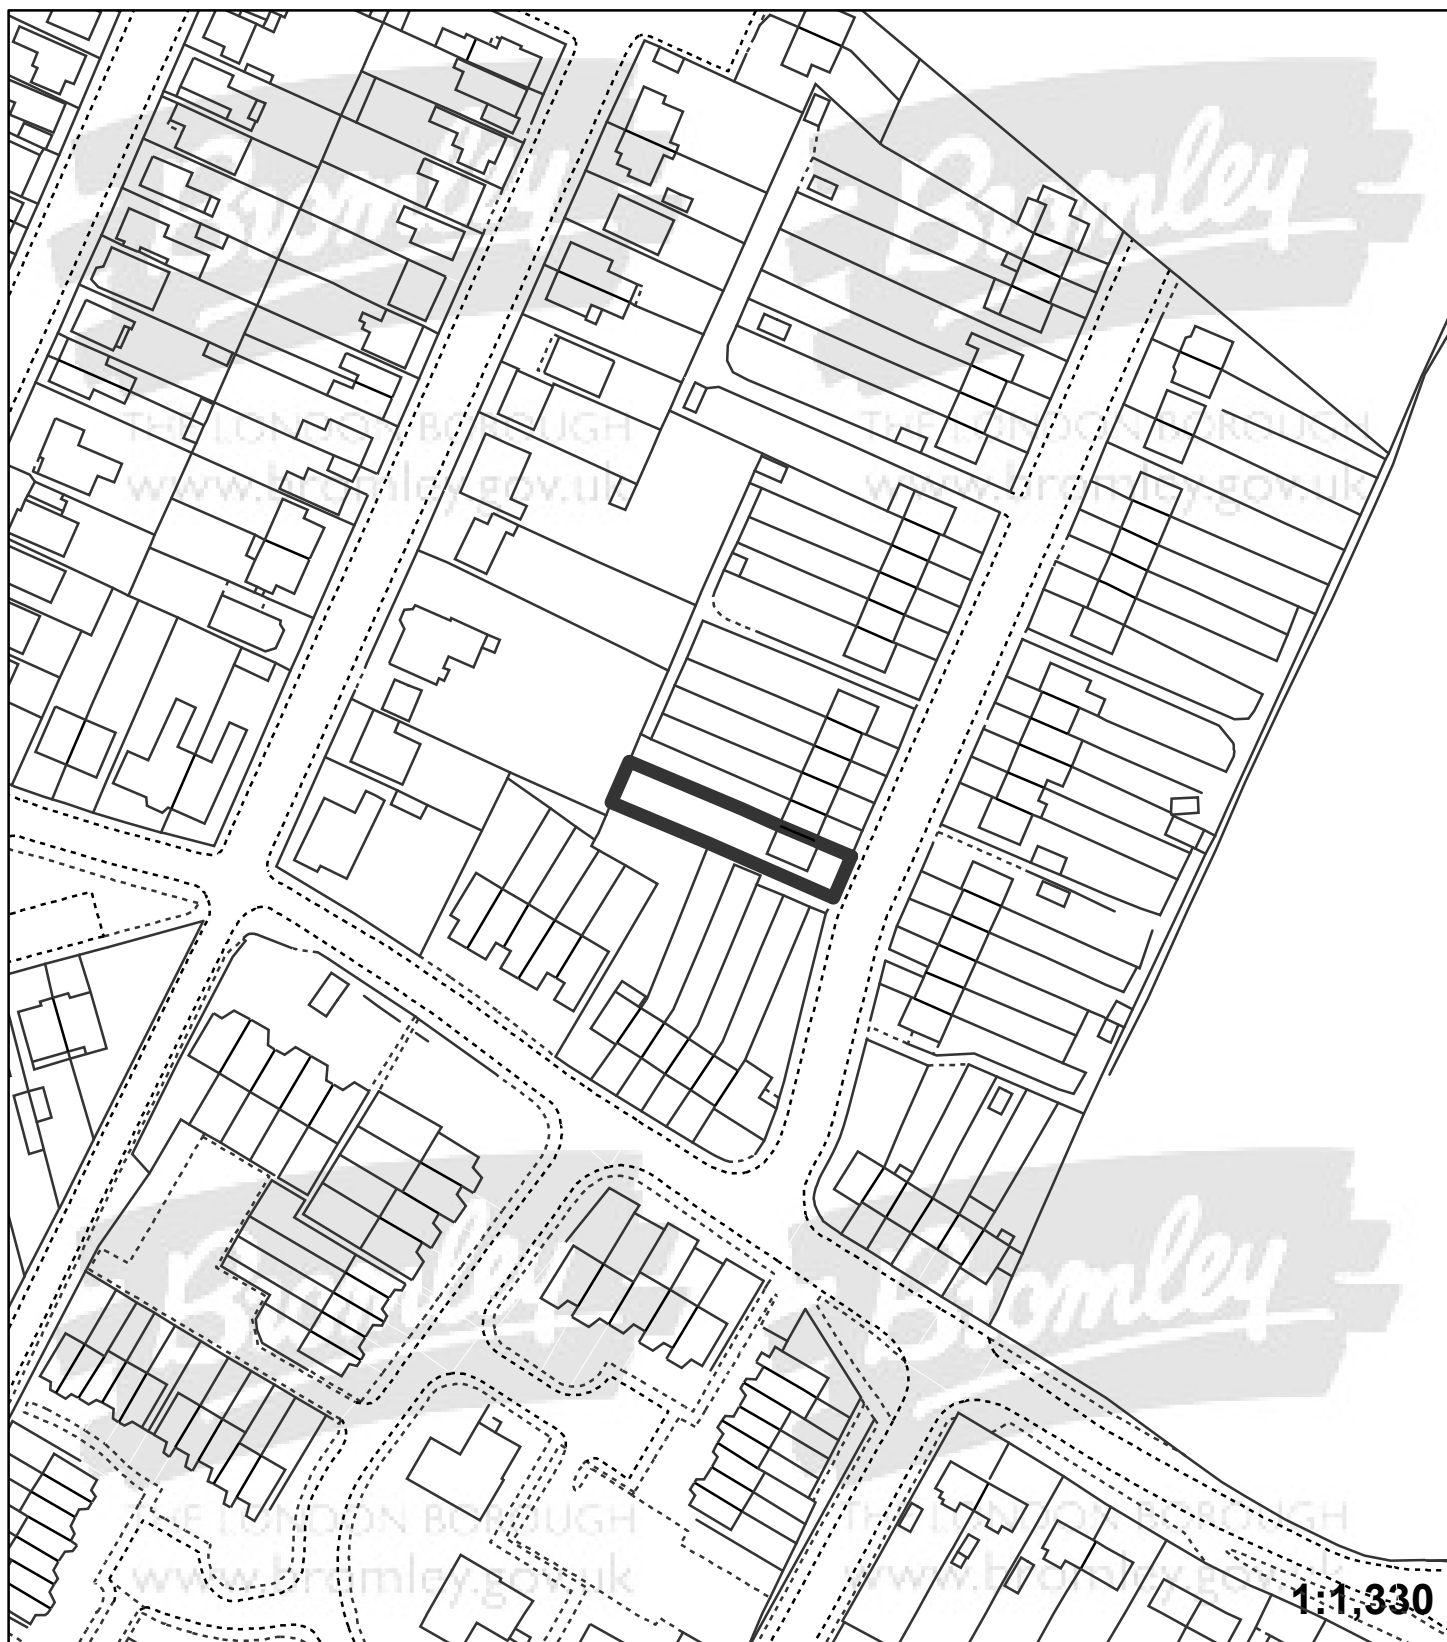

"This plan is provided to identify the location of the site and should not be used to identify the extent of the application site"

© Crown copyright and database rights 2015. Ordnance Survey 100017661.