


Application:16/02851/FULL6

Address: 47 Pickhurst Mead Hayes Bromley BR2 7QP

Proposal: Part one/two storey side/rear extension and associated elevational alterations, demolition of existing detached garage.

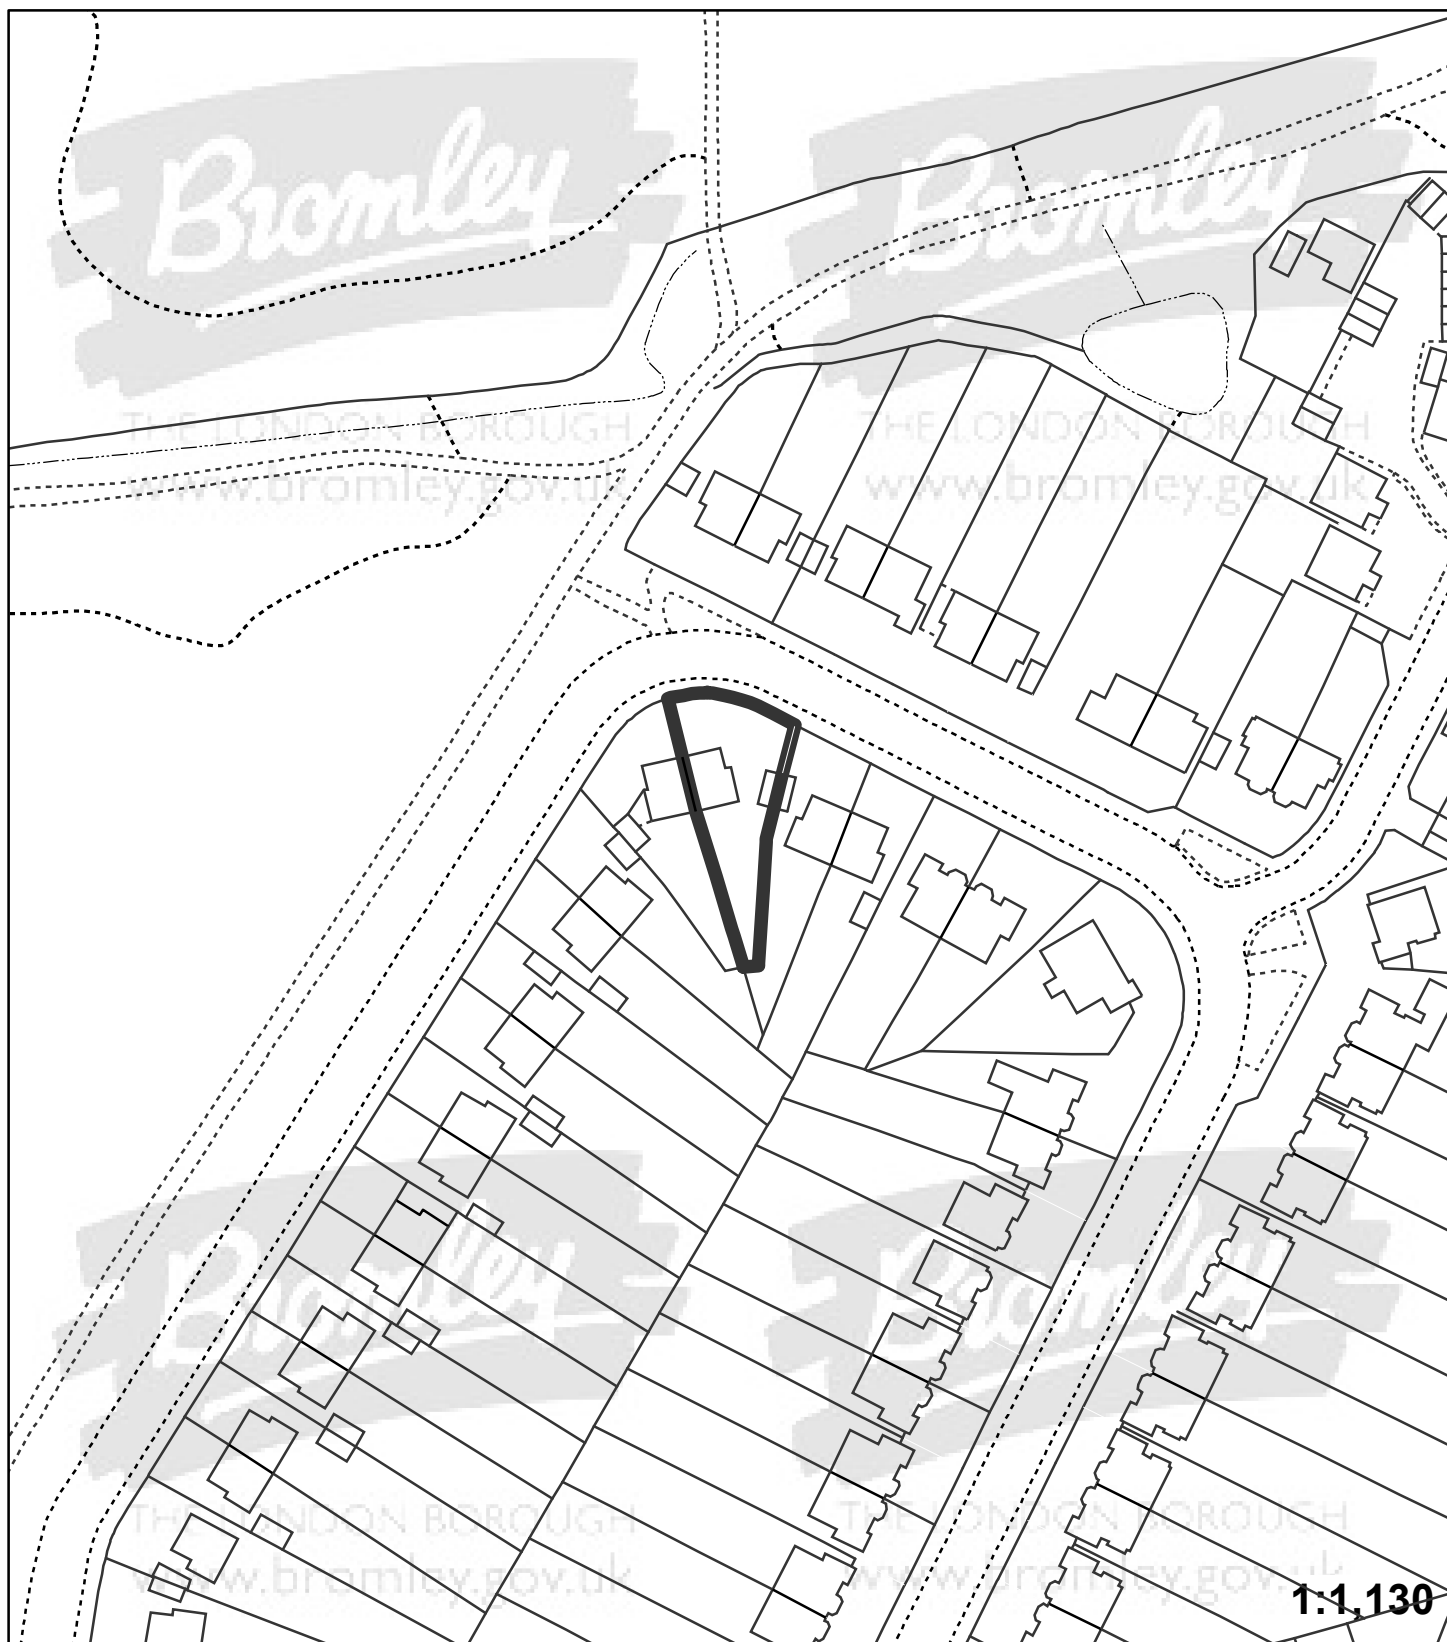

"This plan is provided to identify the location of the site and should not be used to identify the extent of the application site"

© Crown copyright and database rights 2015. Ordnance Survey 100017661.