


Application:16/03189/FULL1

Address: Elder Cottage Jail Lane Biggin Hill TN16 3AU

Proposal: Proposed demolition of existing dwelling and outbuildings and the erection of a detached chalet bungalow with accommodation in the roof space

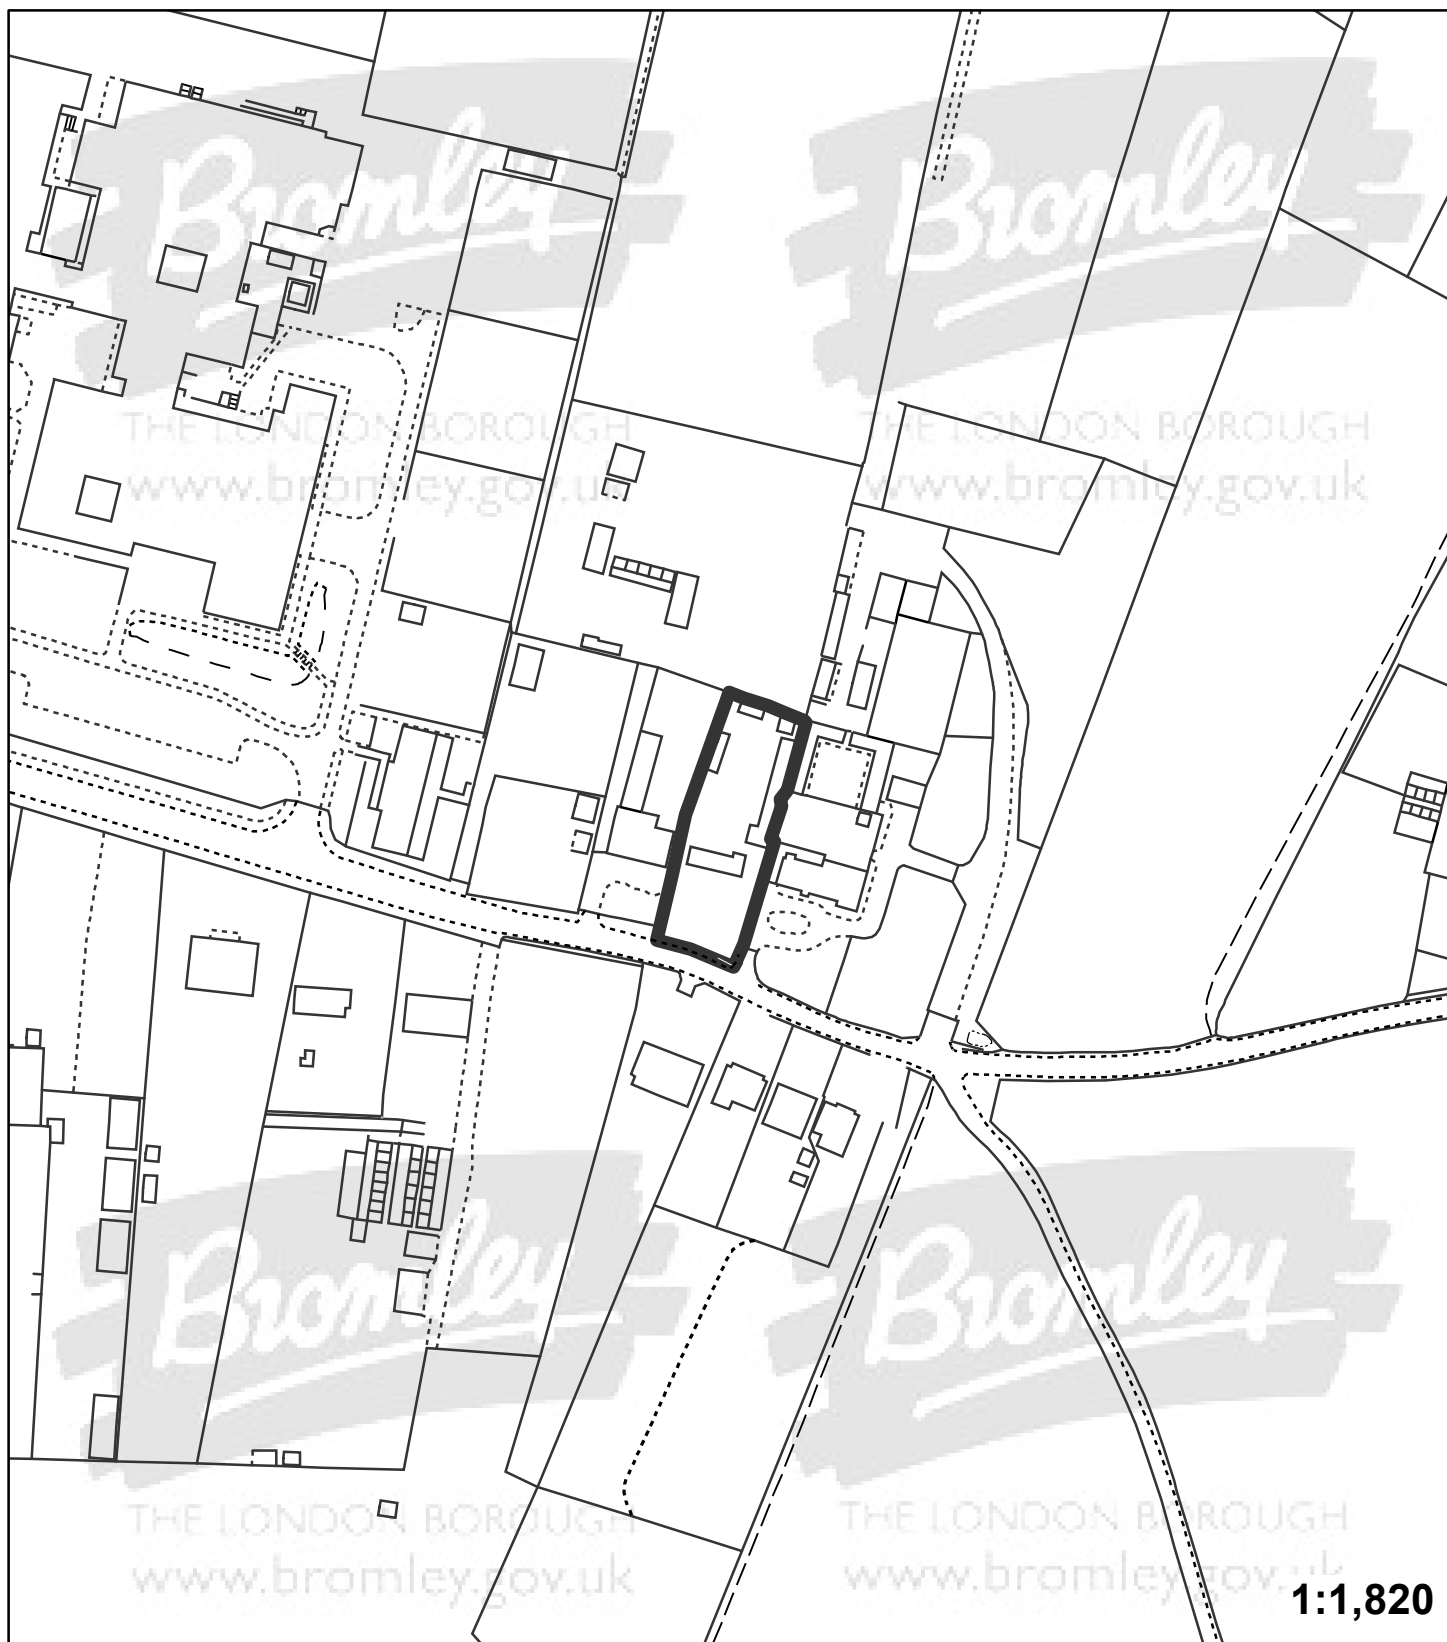

"This plan is provided to identify the location of the site and should not be used to identify the extent of the application site"

© Crown copyright and database rights 2015. Ordnance Survey 100017661.