


Application:16/01338/FULL1

Address: Jacanda Lodge North Drive Beckenham BR3 3XQ

Proposal: Demolition of two detached dwellings houses and construction of a crescent terrace of 8 three storey four bedroom townhouses with basement car parking, refuse store and associated landscaping.

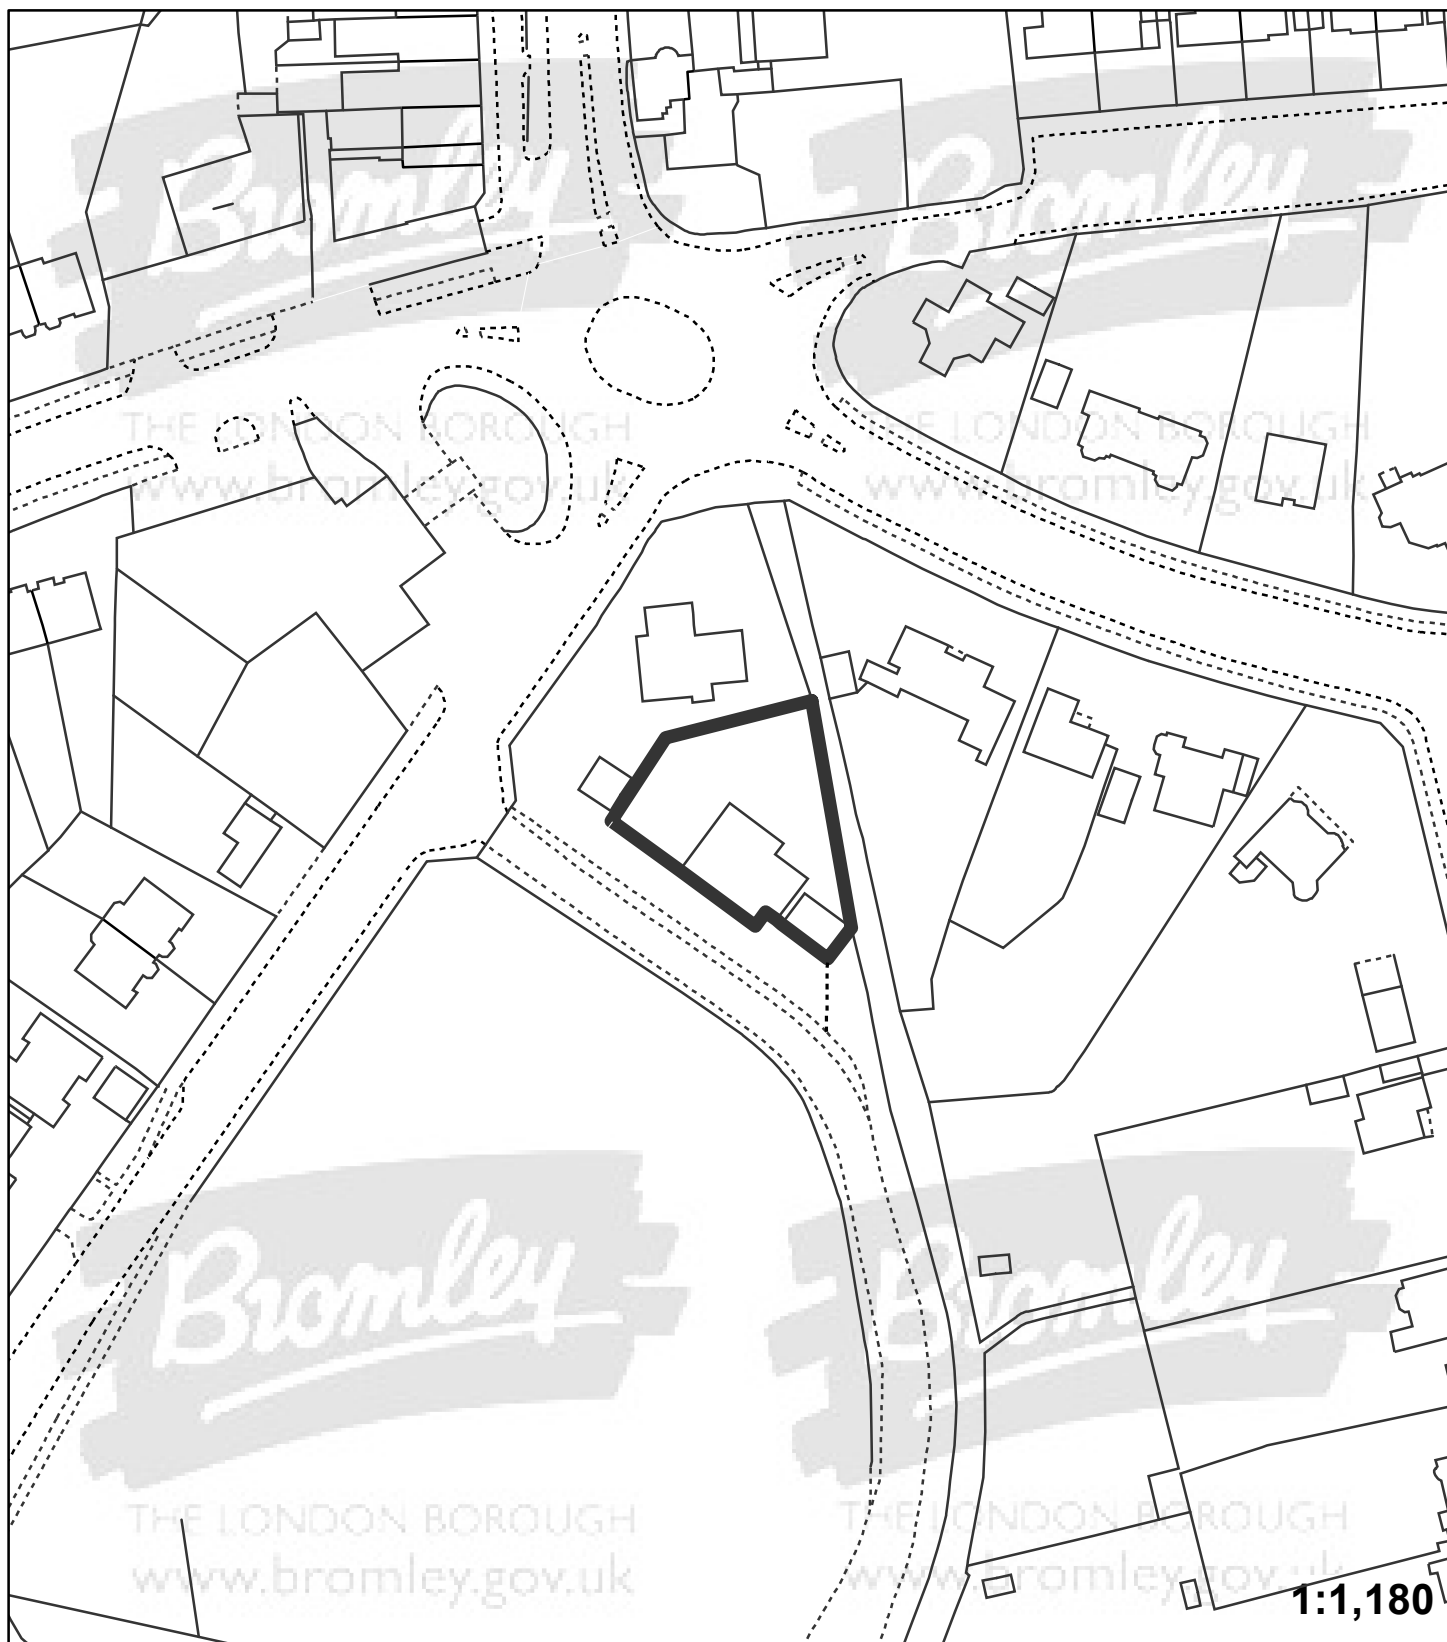

"This plan is provided to identify the location of the site and should not be used to identify the extent of the application site"

© Crown copyright and database rights 2015. Ordnance Survey 100017661.