


Application:16/02764/FULL1

Address: Keswick House 207A Anerley Road Penge London SE20 8ER

Proposal: Rooftop extension to provide 2x1 bedroom residential units.
Alterations to existing entrance and mansard roof to left of entrance

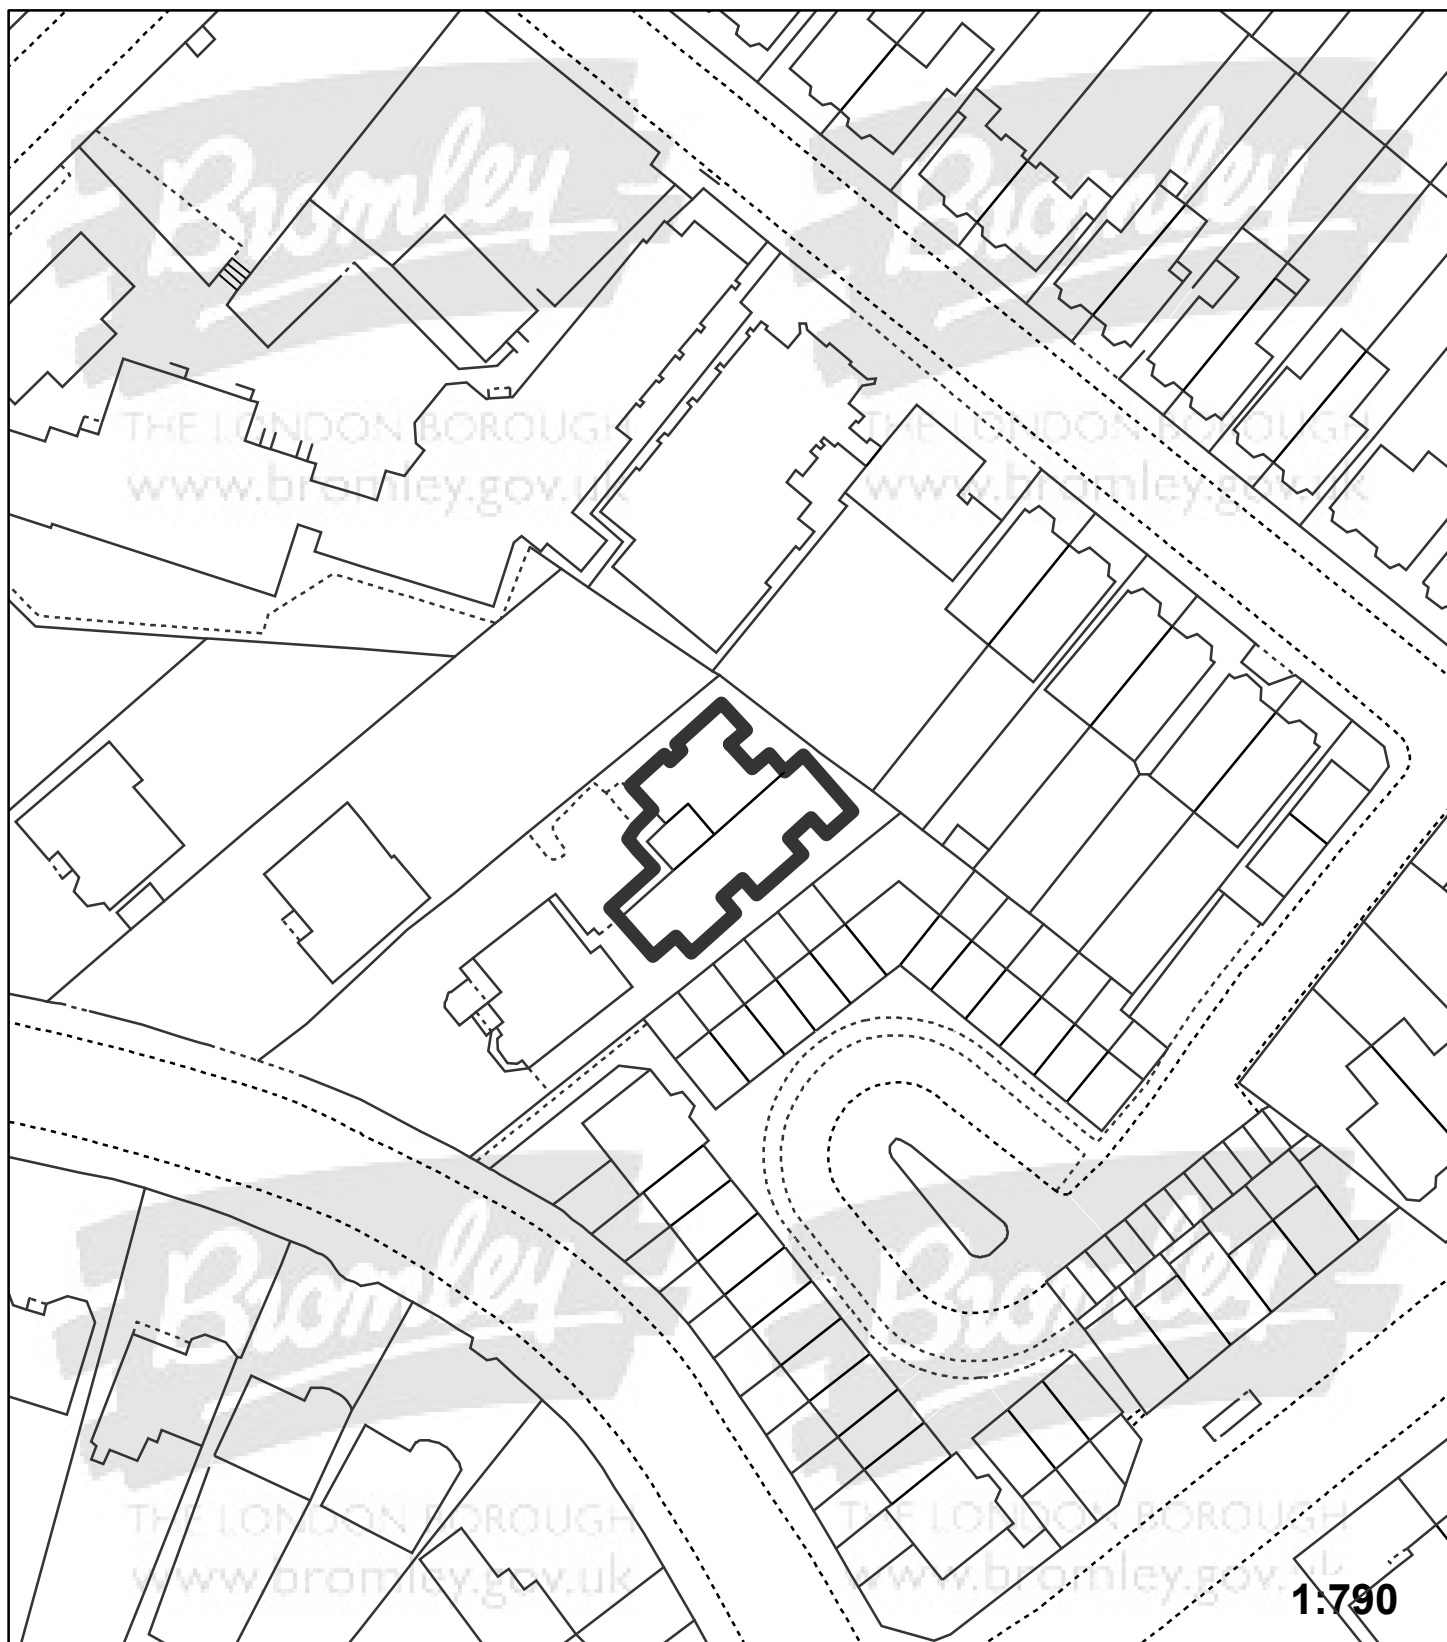

"This plan is provided to identify the location of the site and should not be used to identify the extent of the application site"

© Crown copyright and database rights 2015. Ordnance Survey 100017661.