


Application:16/02974/FULL1

Address: Torphin Wilderness Road Chislehurst BR7 5EZ

Proposal: Demolition of existing outbuilding and erection of detached 5 bedroom house, with basement and accommodation in the roof, together with associated parking and landscaping.

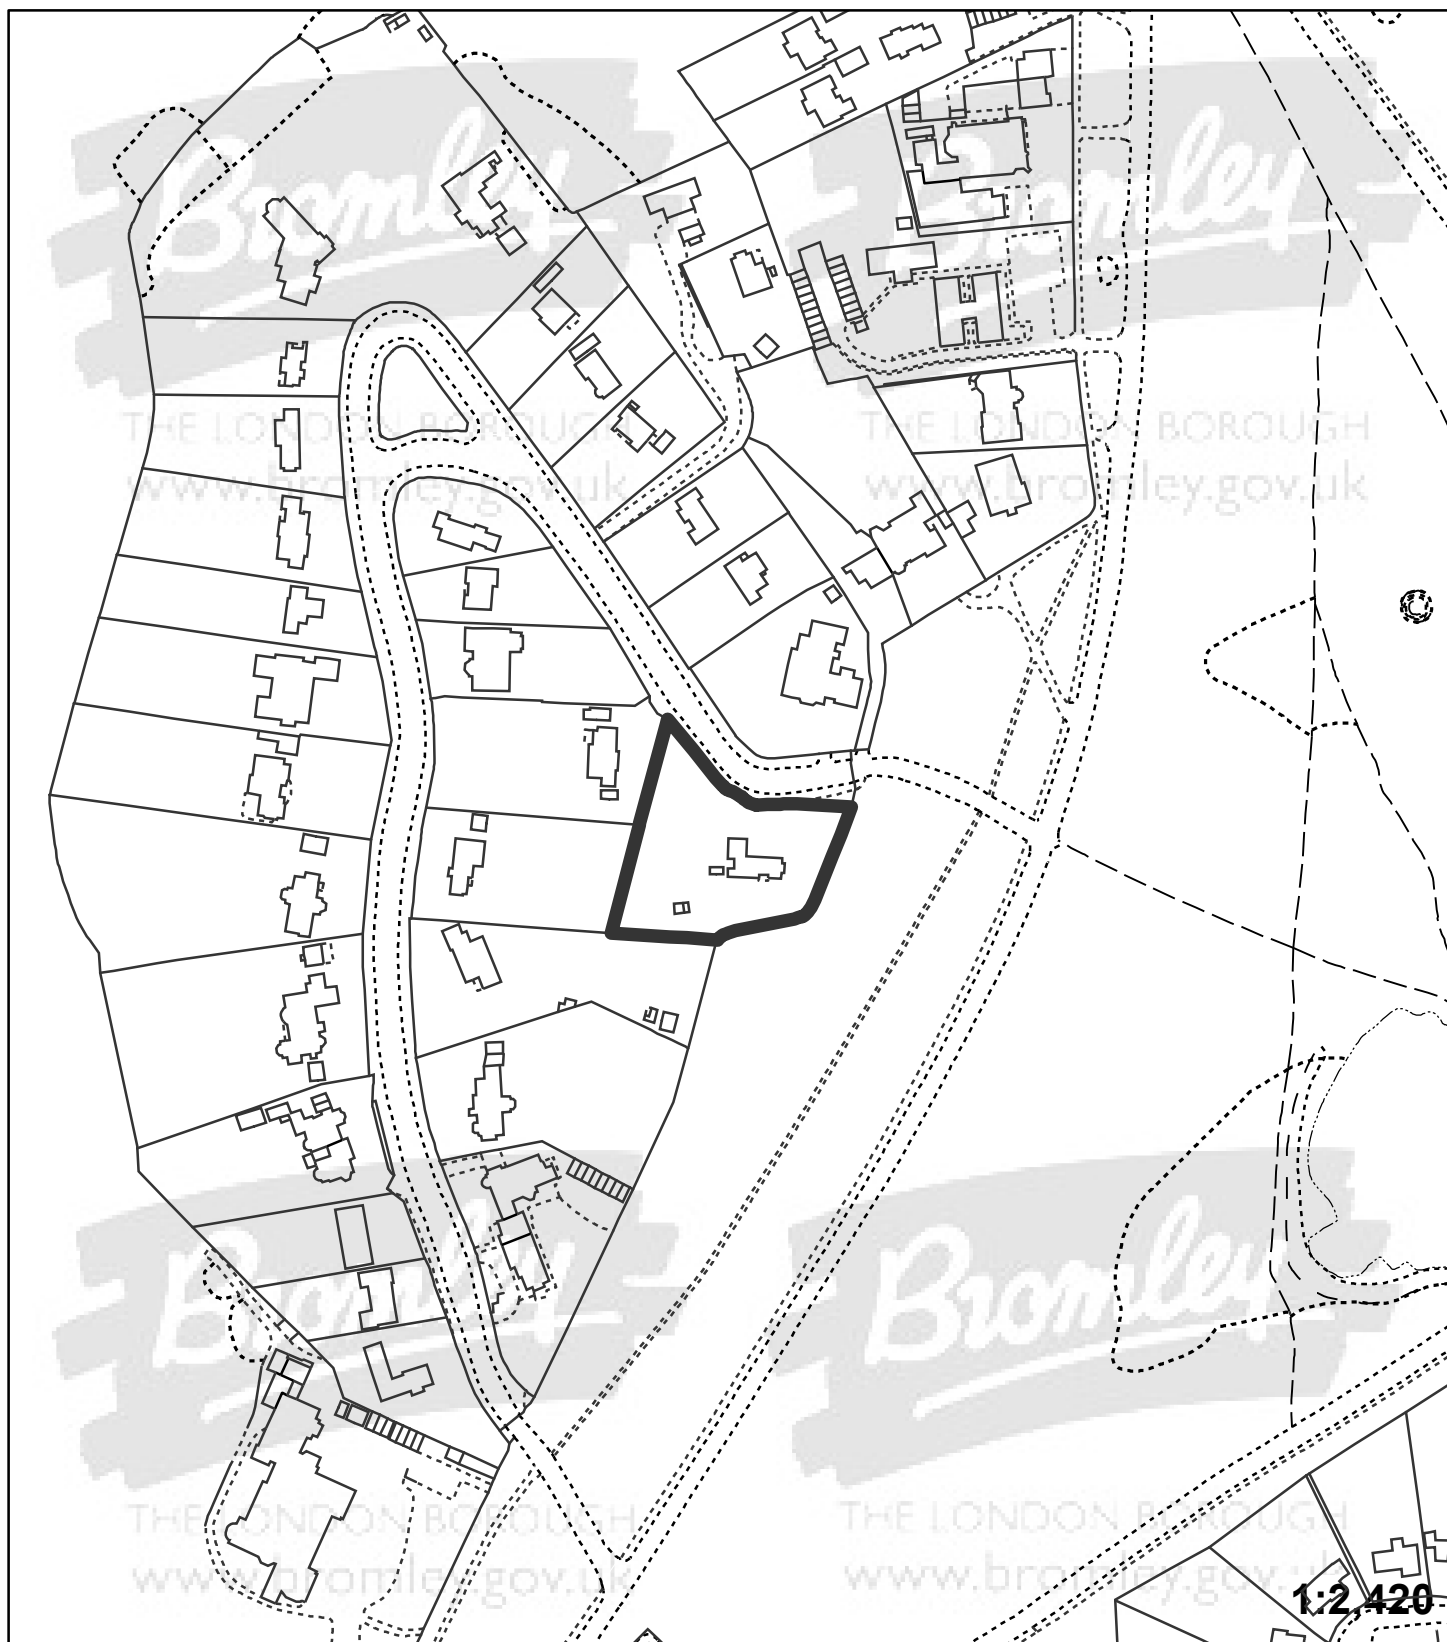

"This plan is provided to identify the location of the site and should not be used to identify the extent of the application site"

© Crown copyright and database rights 2015. Ordnance Survey 100017661.