


**Application:**16/02253/FULL6

**Address:** 46 Ravensbourne Avenue Bromley BR2 0BP

**Proposal:** Proposed enclosed swimming pool and rooflight, 1x storage shed, 1x storage containers, 1x green house to be located in rear garden. Demolition of existing garage/car port and reconstruction and replacement with triple garage on the ground floor and gym, storage and study on first

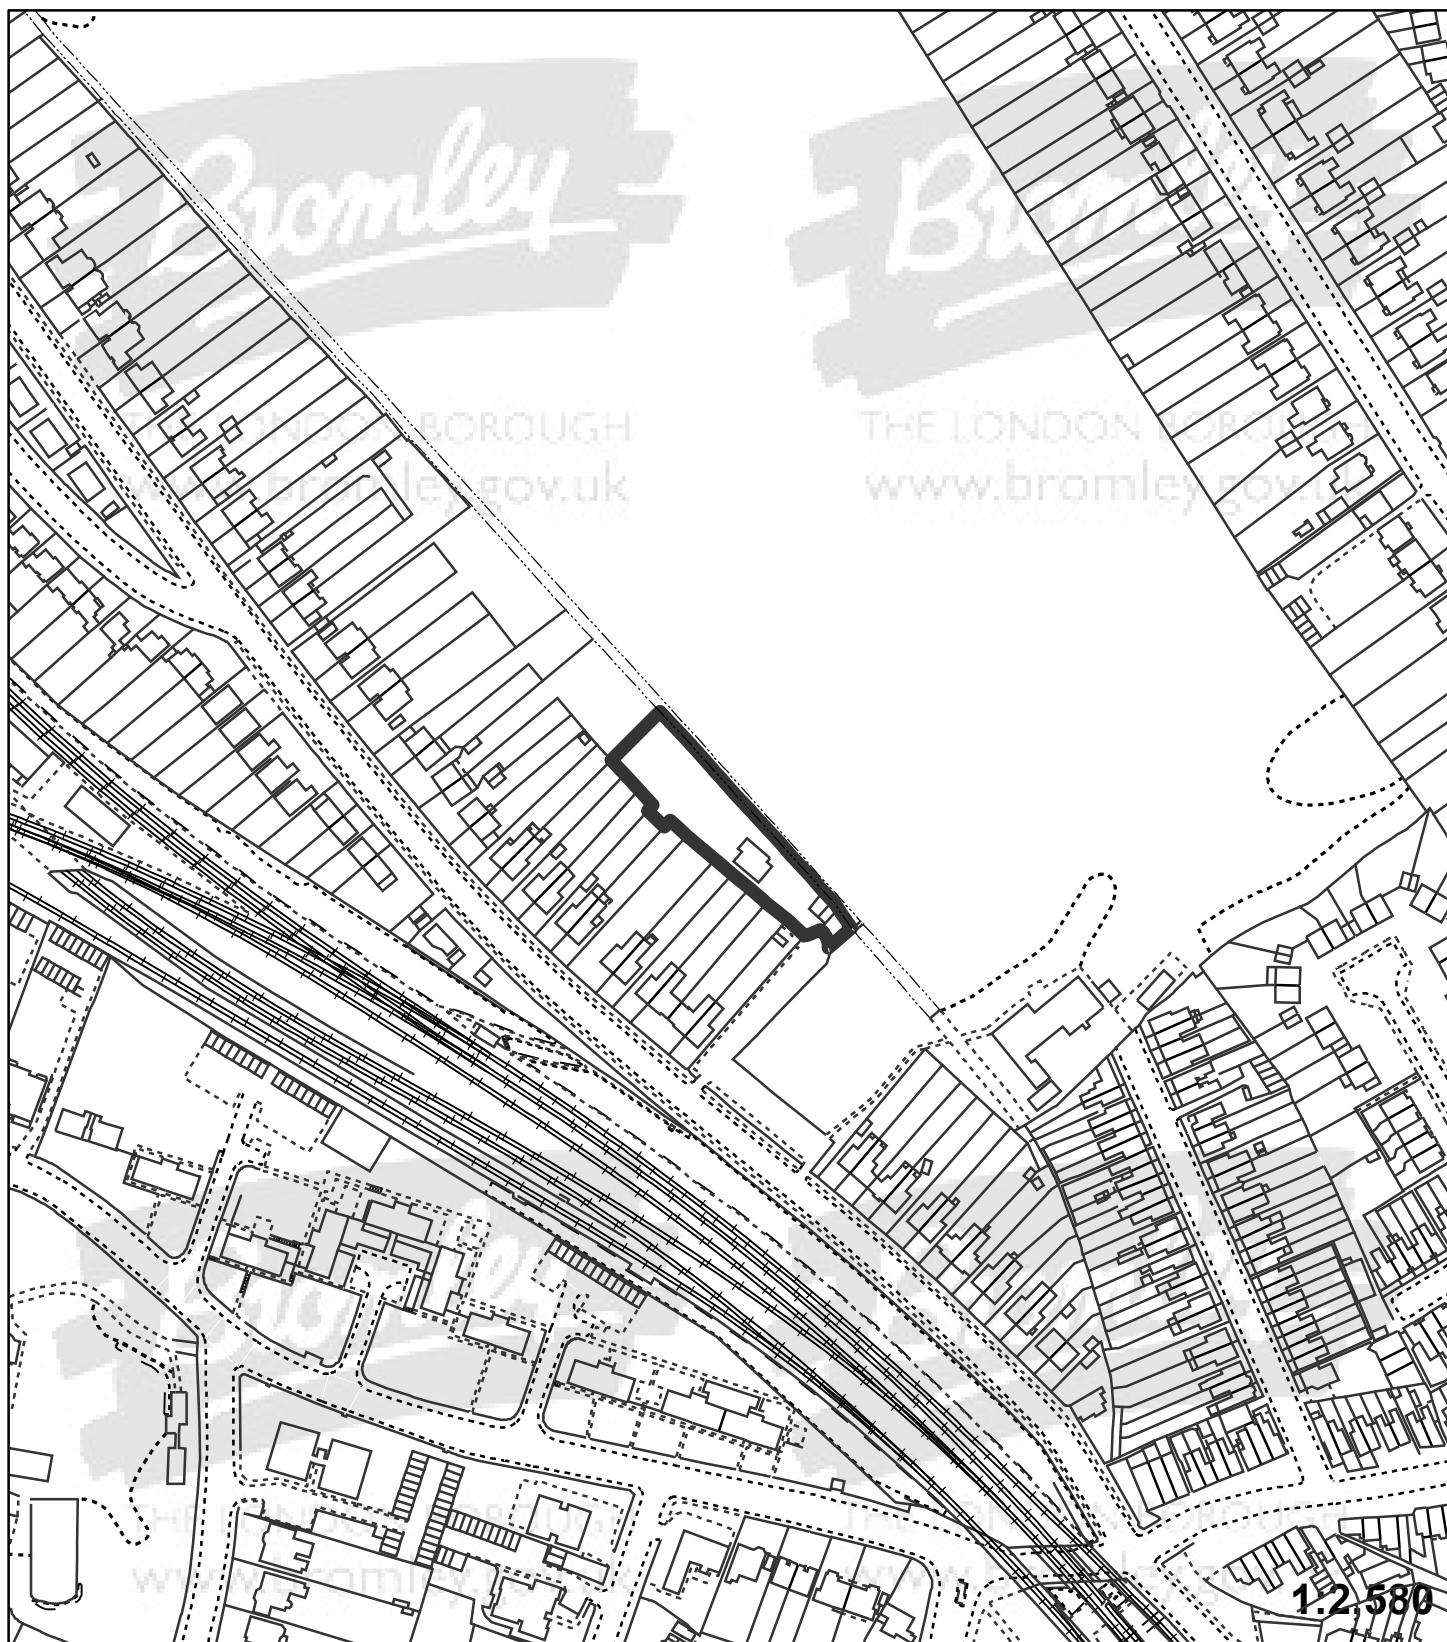

"This plan is provided to identify the location of the site and should not be used to identify the extent of the application site"

© Crown copyright and database rights 2015. Ordnance Survey 100017661.