


Application:16/03230/FULL6

Address: 161 Crescent Drive Petts Wood Orpington BR5 1AZ

Proposal: First floor side and rear extensions with roof and fenestration alterations.

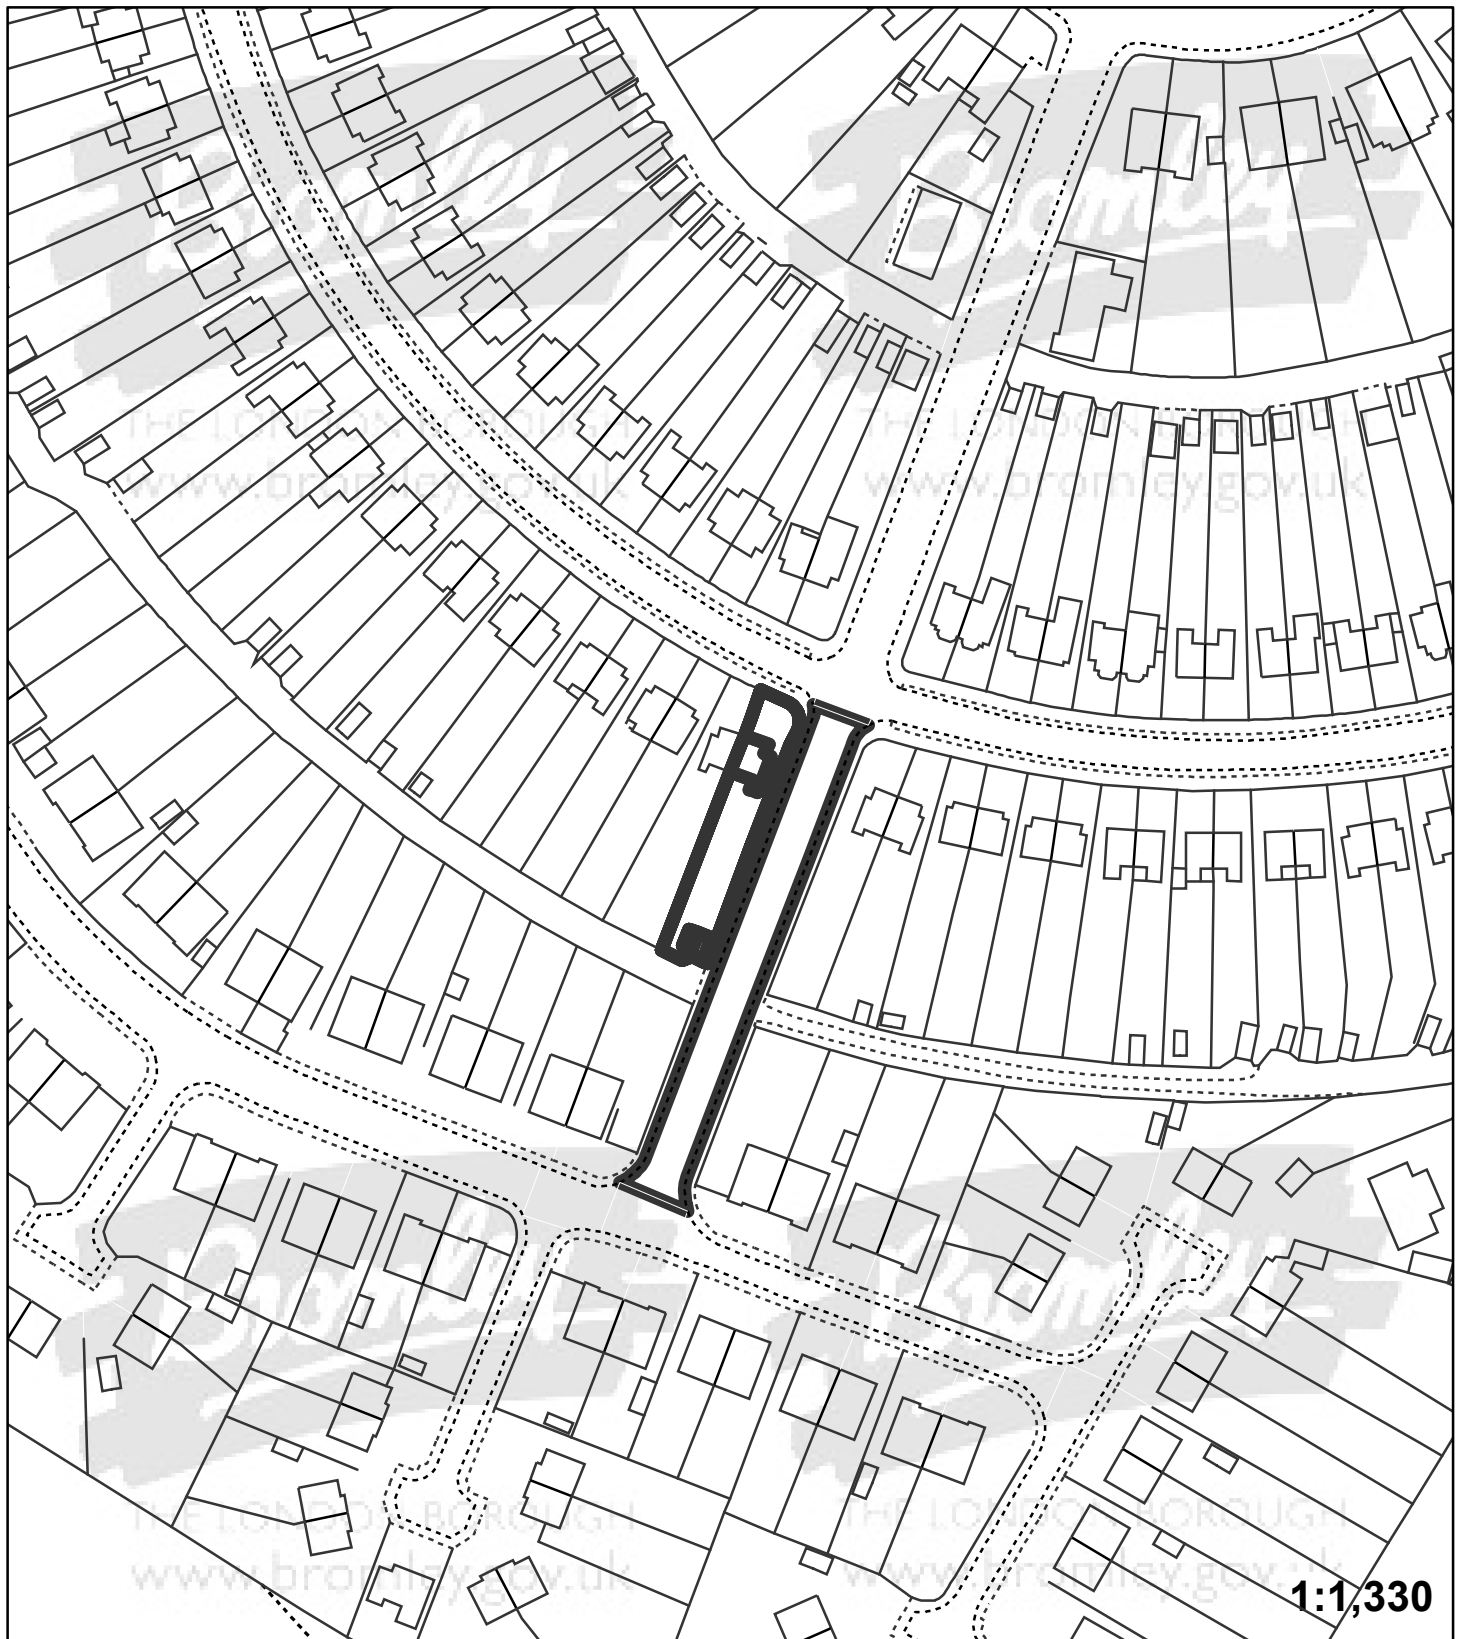

"This plan is provided to identify the location of the site and should not be used to identify the extent of the application site"

© Crown copyright and database rights 2015. Ordnance Survey 100017661.