


Application:16/03280/FULL1

Address: High Elms Golf Course Club House High Elms Road Downe Orpington BR6 7JL

Proposal: Two storey extension for lift shaft and elevational alterations to facade

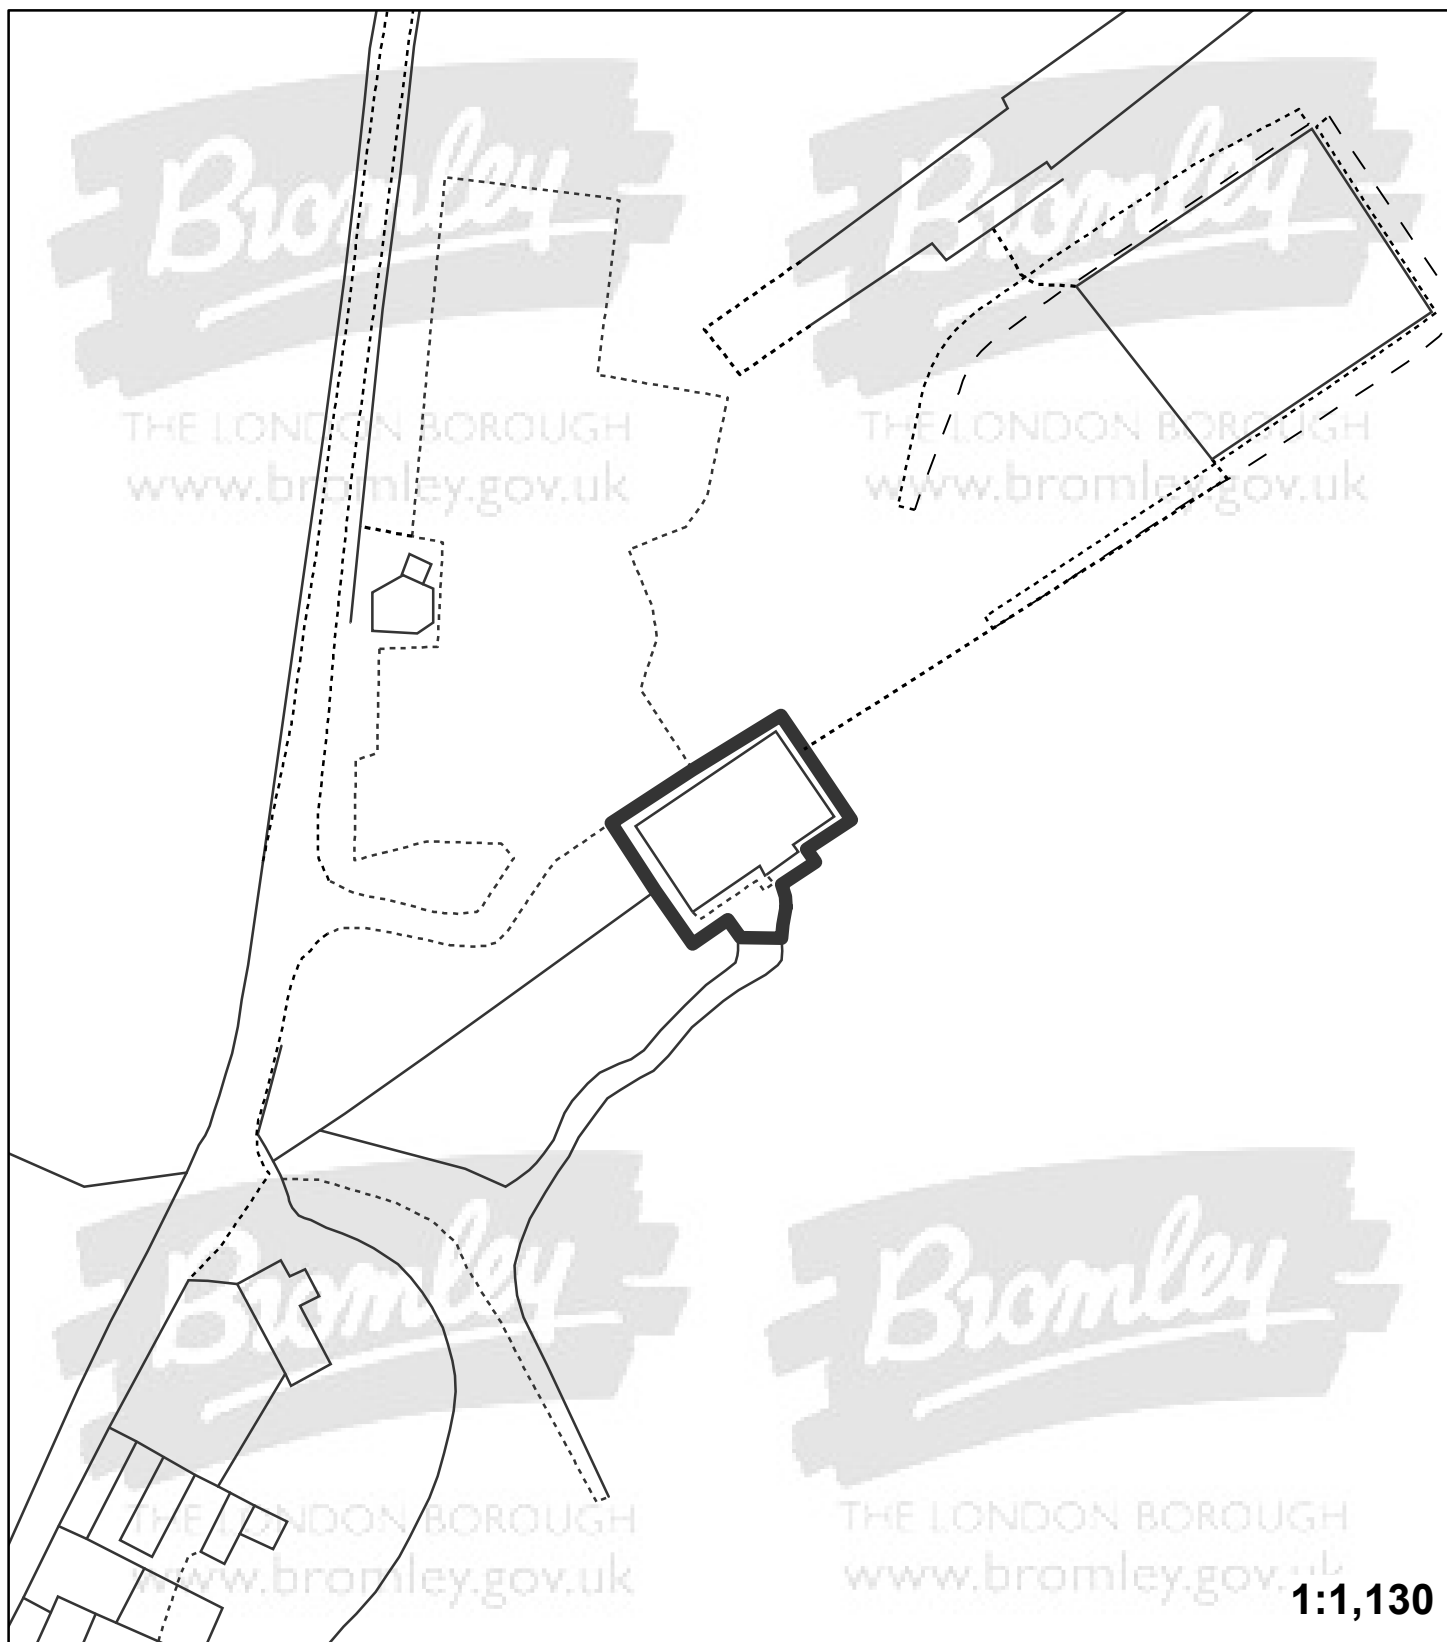

"This plan is provided to identify the location of the site and should not be used to identify the extent of the application site"

© Crown copyright and database rights 2015. Ordnance Survey 100017661.