


**Application:**16/02806/FULL1

**Address:** Orpington College Of Further Education The Walnuts  
Orpington BR6 0TE

**Proposal:** Proposed alterations to internal layout to include first floor kitchen and pastry kitchen at ground floor, insertion of extraction flues, elevational alterations, new cafe and shop, ancillary accommodation, outside seating area, extension to railings, landscaping, canopy and ramp.

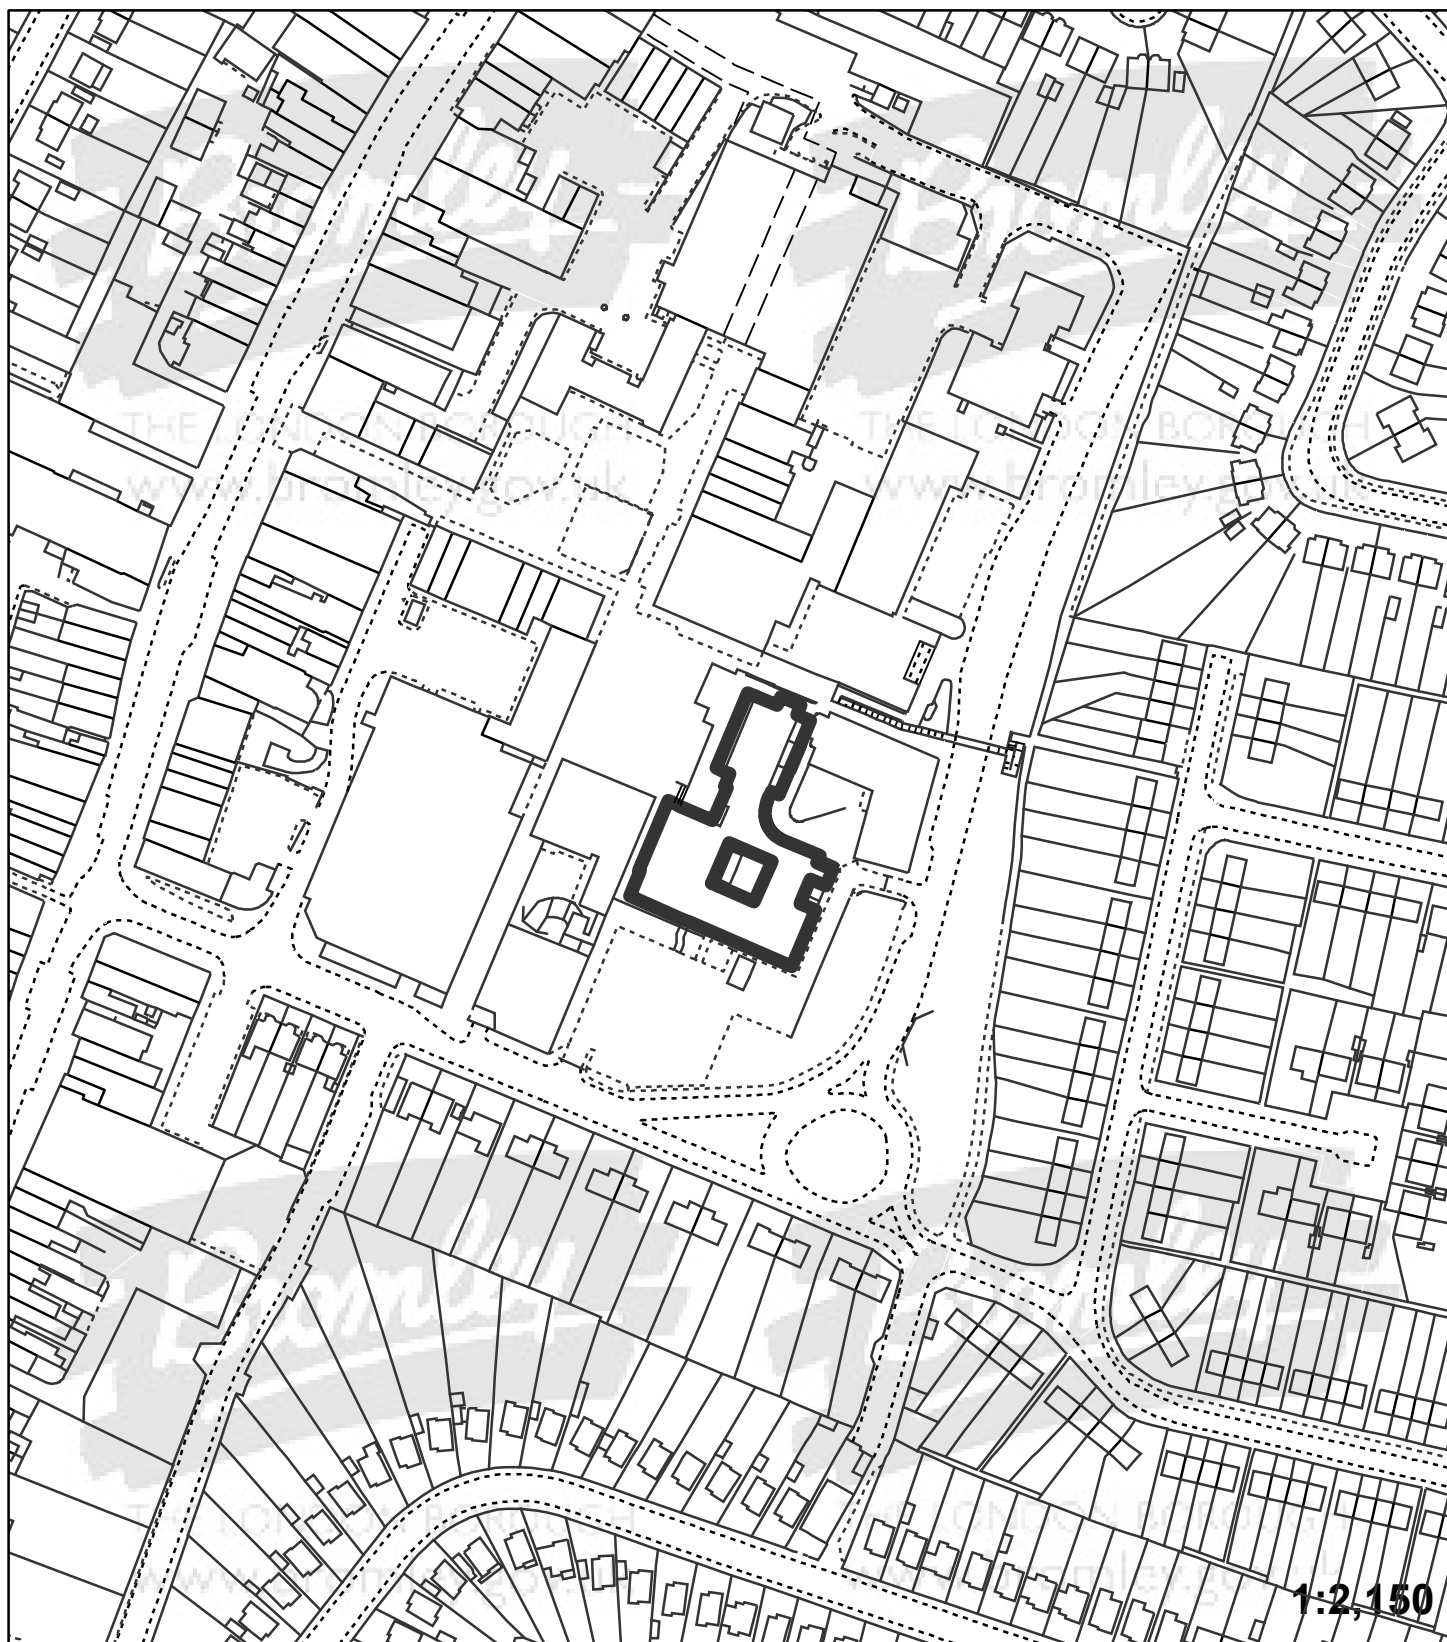

"This plan is provided to identify the location of the site and  
should not be used to identify the extent of the application site"

© Crown copyright and database rights 2015. Ordnance Survey 100017661.