


Application:16/03284/FULL6

Address: Pindi Lodge Mottingham Lane Mottingham London SE9 4RW

Proposal: Single storey side extension and roof alterations to incorporate rooflights.

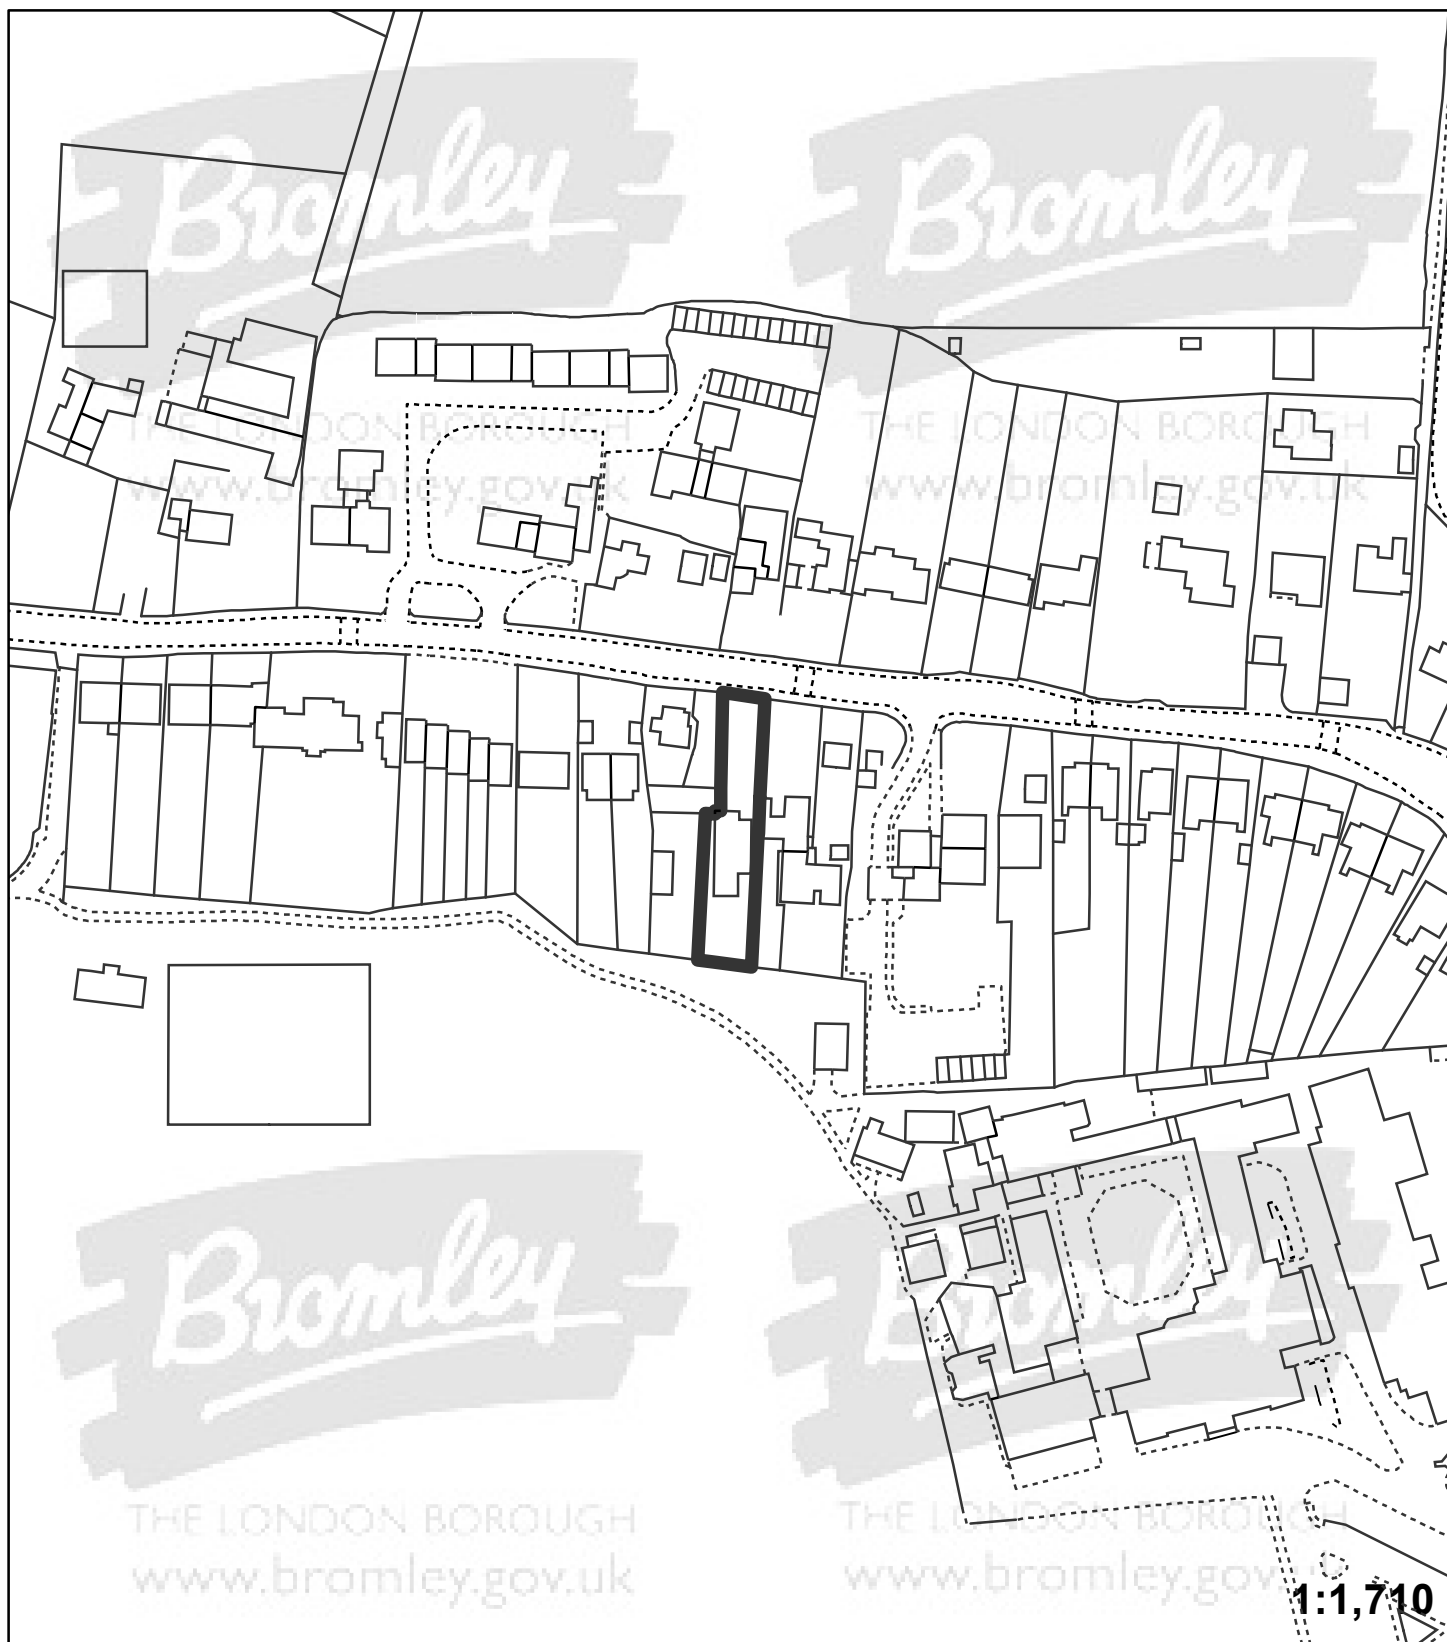

"This plan is provided to identify the location of the site and should not be used to identify the extent of the application site"

© Crown copyright and database rights 2015. Ordnance Survey 100017661.