


Application:16/01297/FULL1

Address: 69 - 71 Church Road Anerley London SE19 2TA

Proposal: The demolition of the existing retail and rear residential units, and the building of a new taller infill structure reinstating the existing shop and rear residential unit, whilst introducing a new part 4, part 3, storey residential block incorporating 7 x self-contained flats, accommodating 2 x

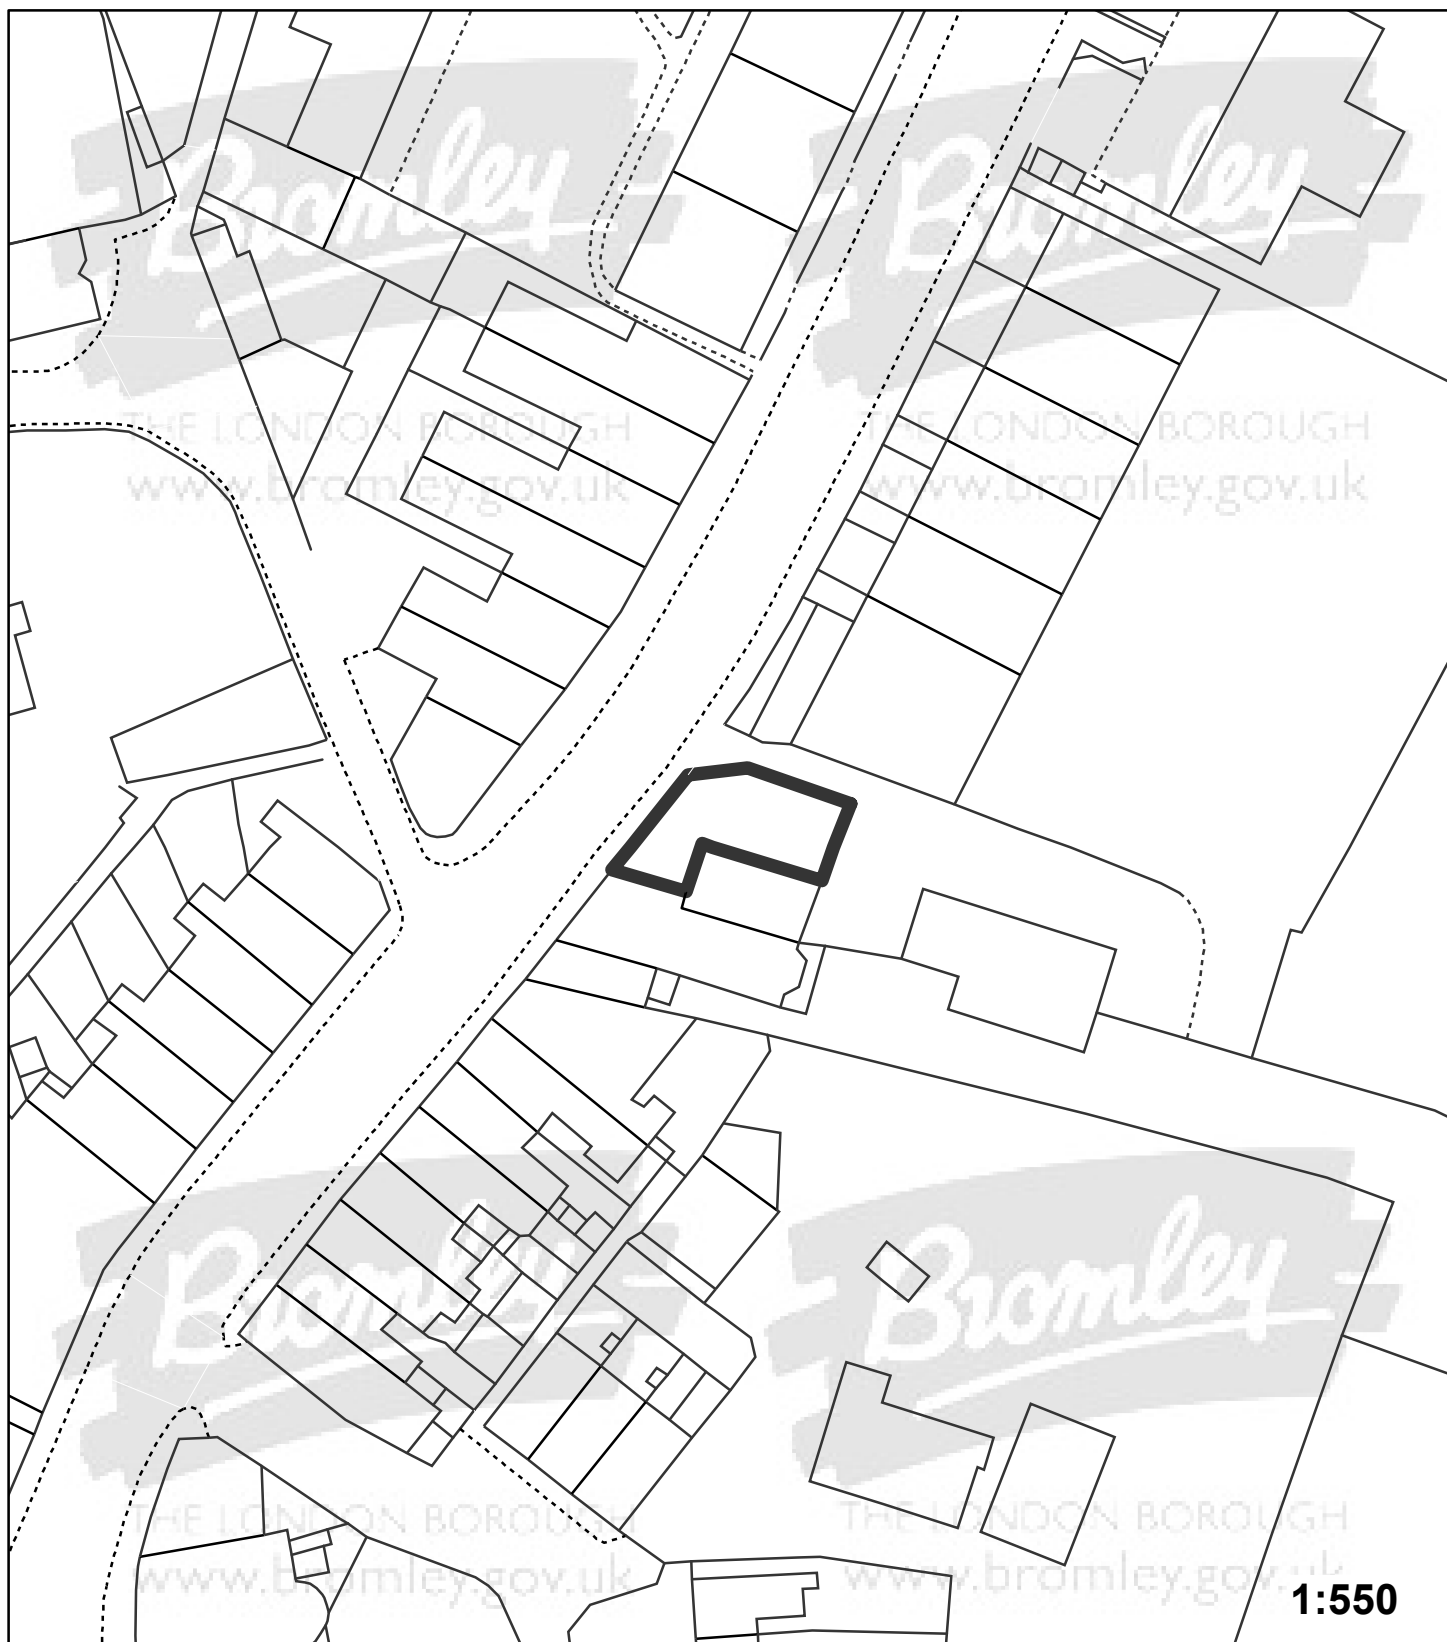

"This plan is provided to identify the location of the site and should not be used to identify the extent of the application site"

© Crown copyright and database rights 2015. Ordnance Survey 100017661.