


**Application:**16/02531/FULL1

**Address:** 40A Jasmine Grove Penge London SE20 8JW

**Proposal:** Elevational alterations and change of use of middle building from workshop/storage building to include Class D1 use to allow use as a place of worship.

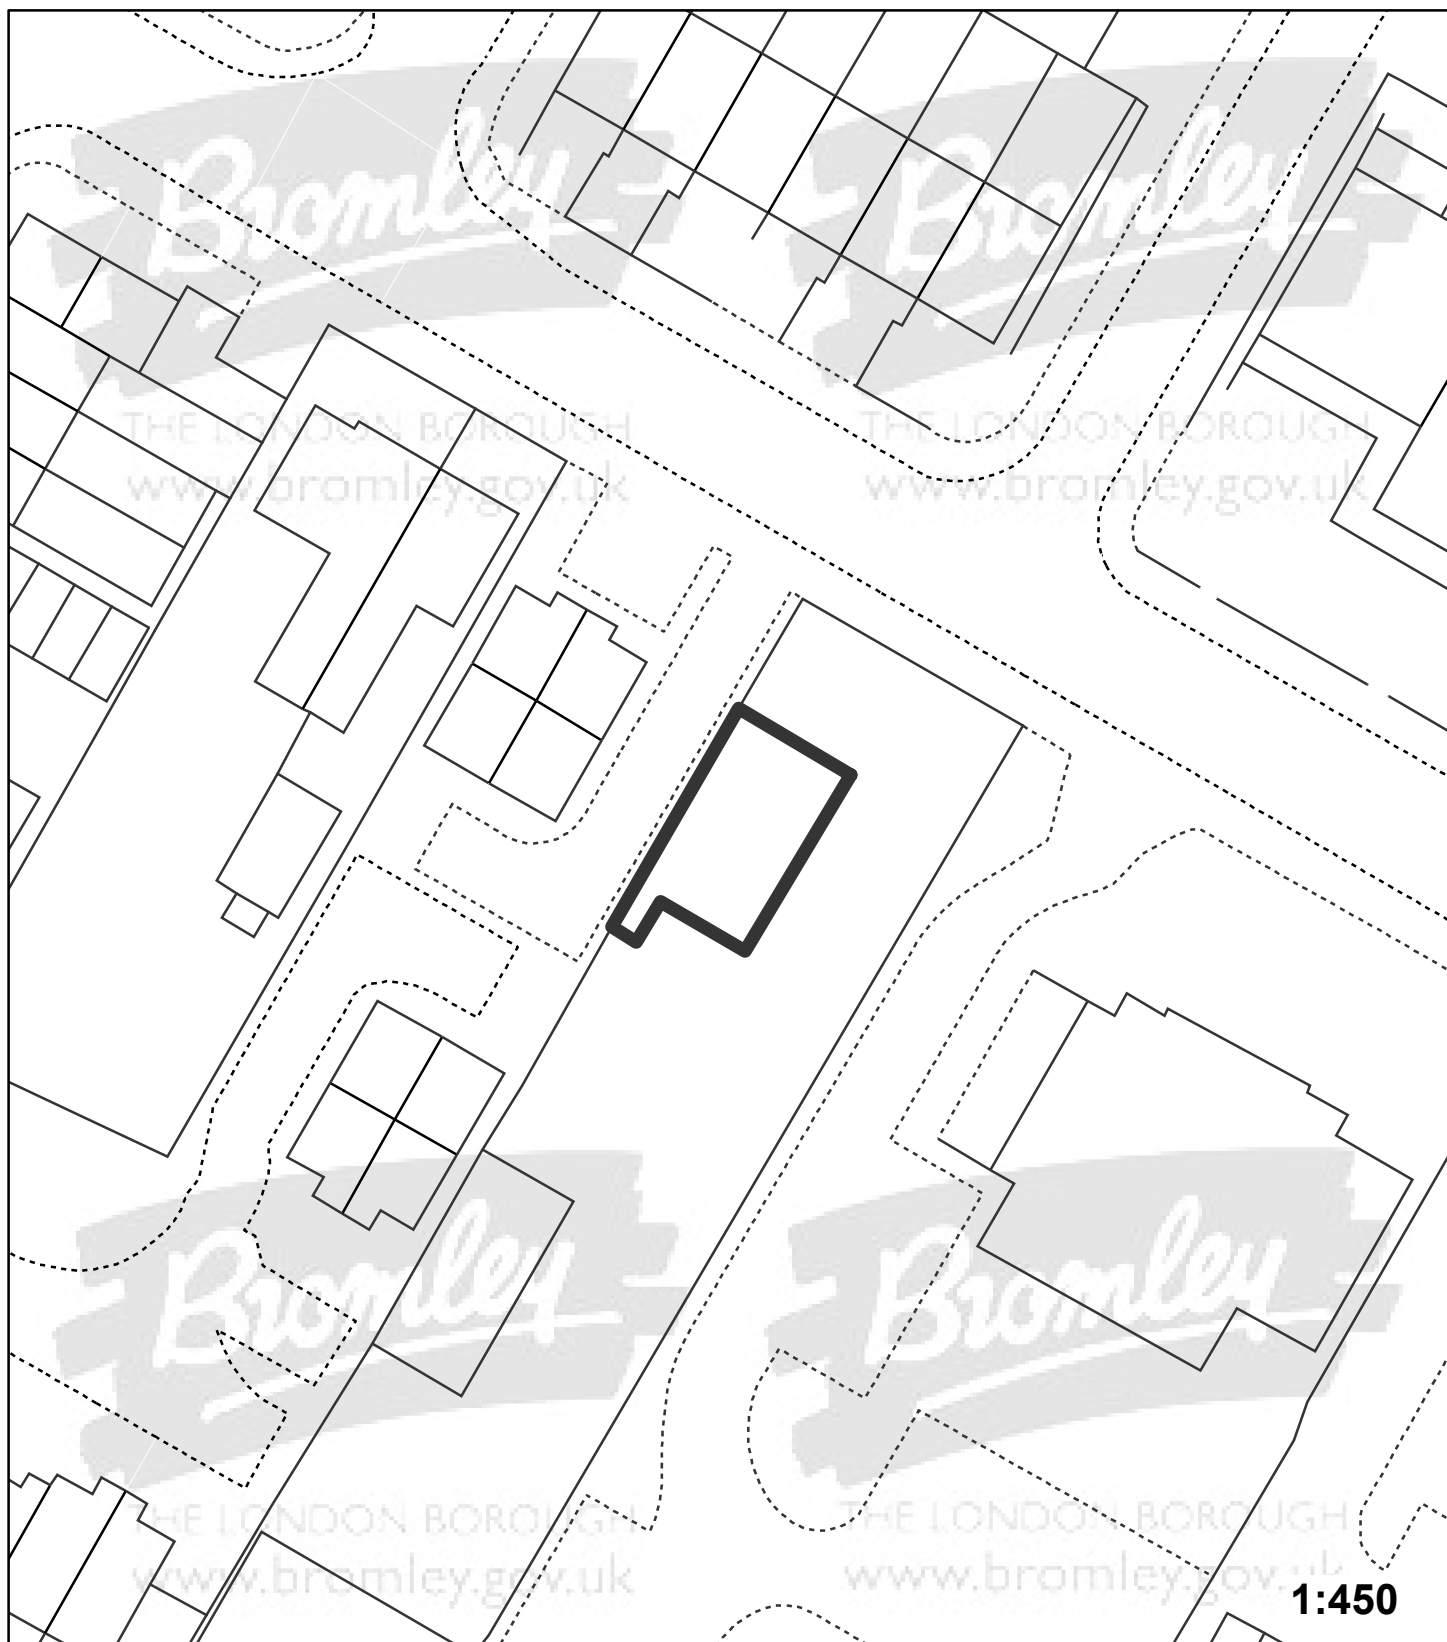

"This plan is provided to identify the location of the site and should not be used to identify the extent of the application site"

© Crown copyright and database rights 2015. Ordnance Survey 100017661.