


Application:16/03241/FULL1

Address: Old School Studio Main Road St Pauls Cray Orpington BR5 3HQ

Proposal: Proposed conversion of building to form three residential apartments comprising 1x 3 bed, 1x 2 bed and 1x studio. Demolition and re-build of boundary outbuilding, raising of the ridge and new clerestorey dormer with elevational alterations and access ramp.

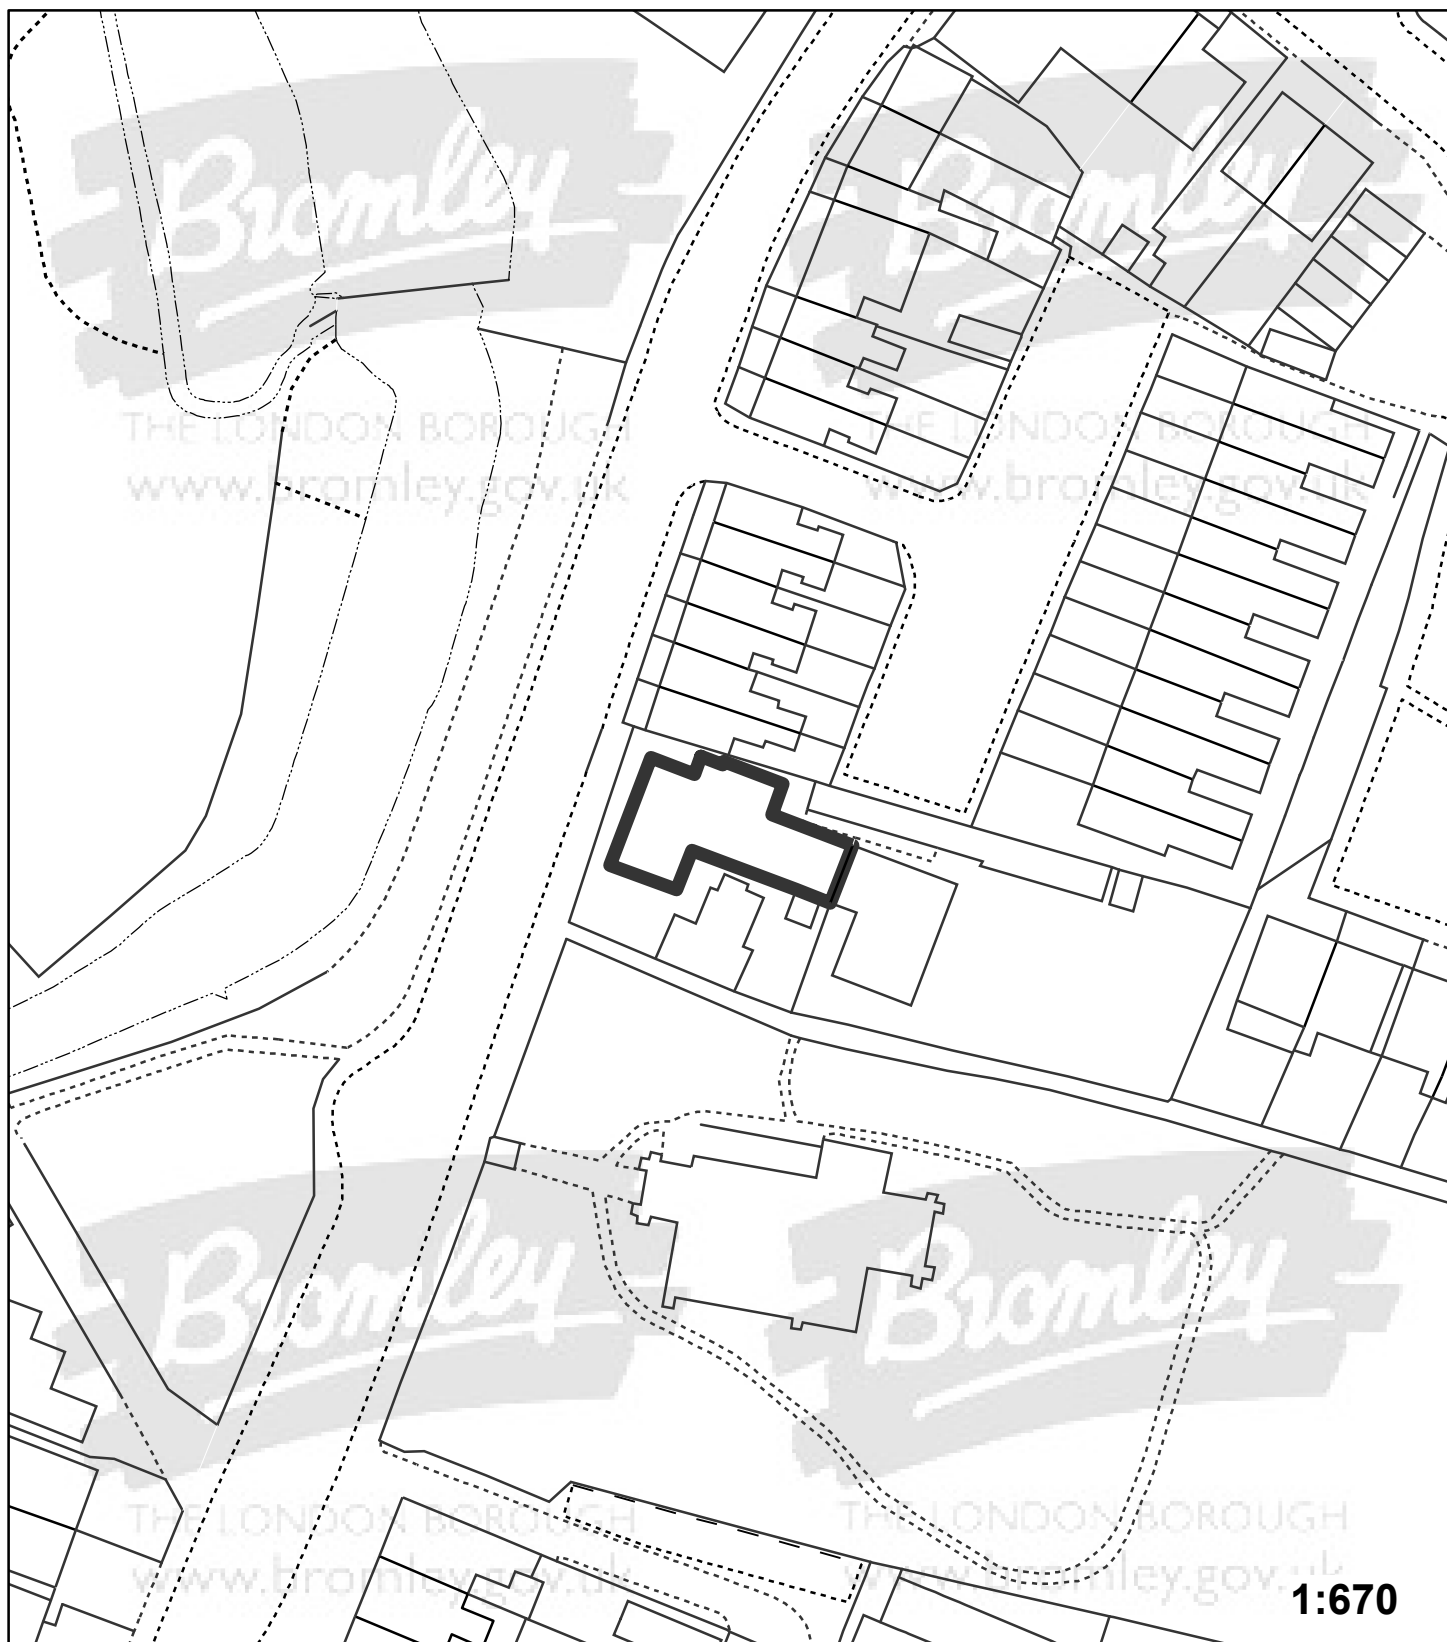

"This plan is provided to identify the location of the site and should not be used to identify the extent of the application site"

© Crown copyright and database rights 2015. Ordnance Survey 100017661.