


**Application:**16/03296/FULL1

**Address:** 143 Westmoreland Road Bromley BR2 0TY

**Proposal:** Erection of storage container (RETROSPECTIVE) with associated increase in height of boundary wall to provide screening.

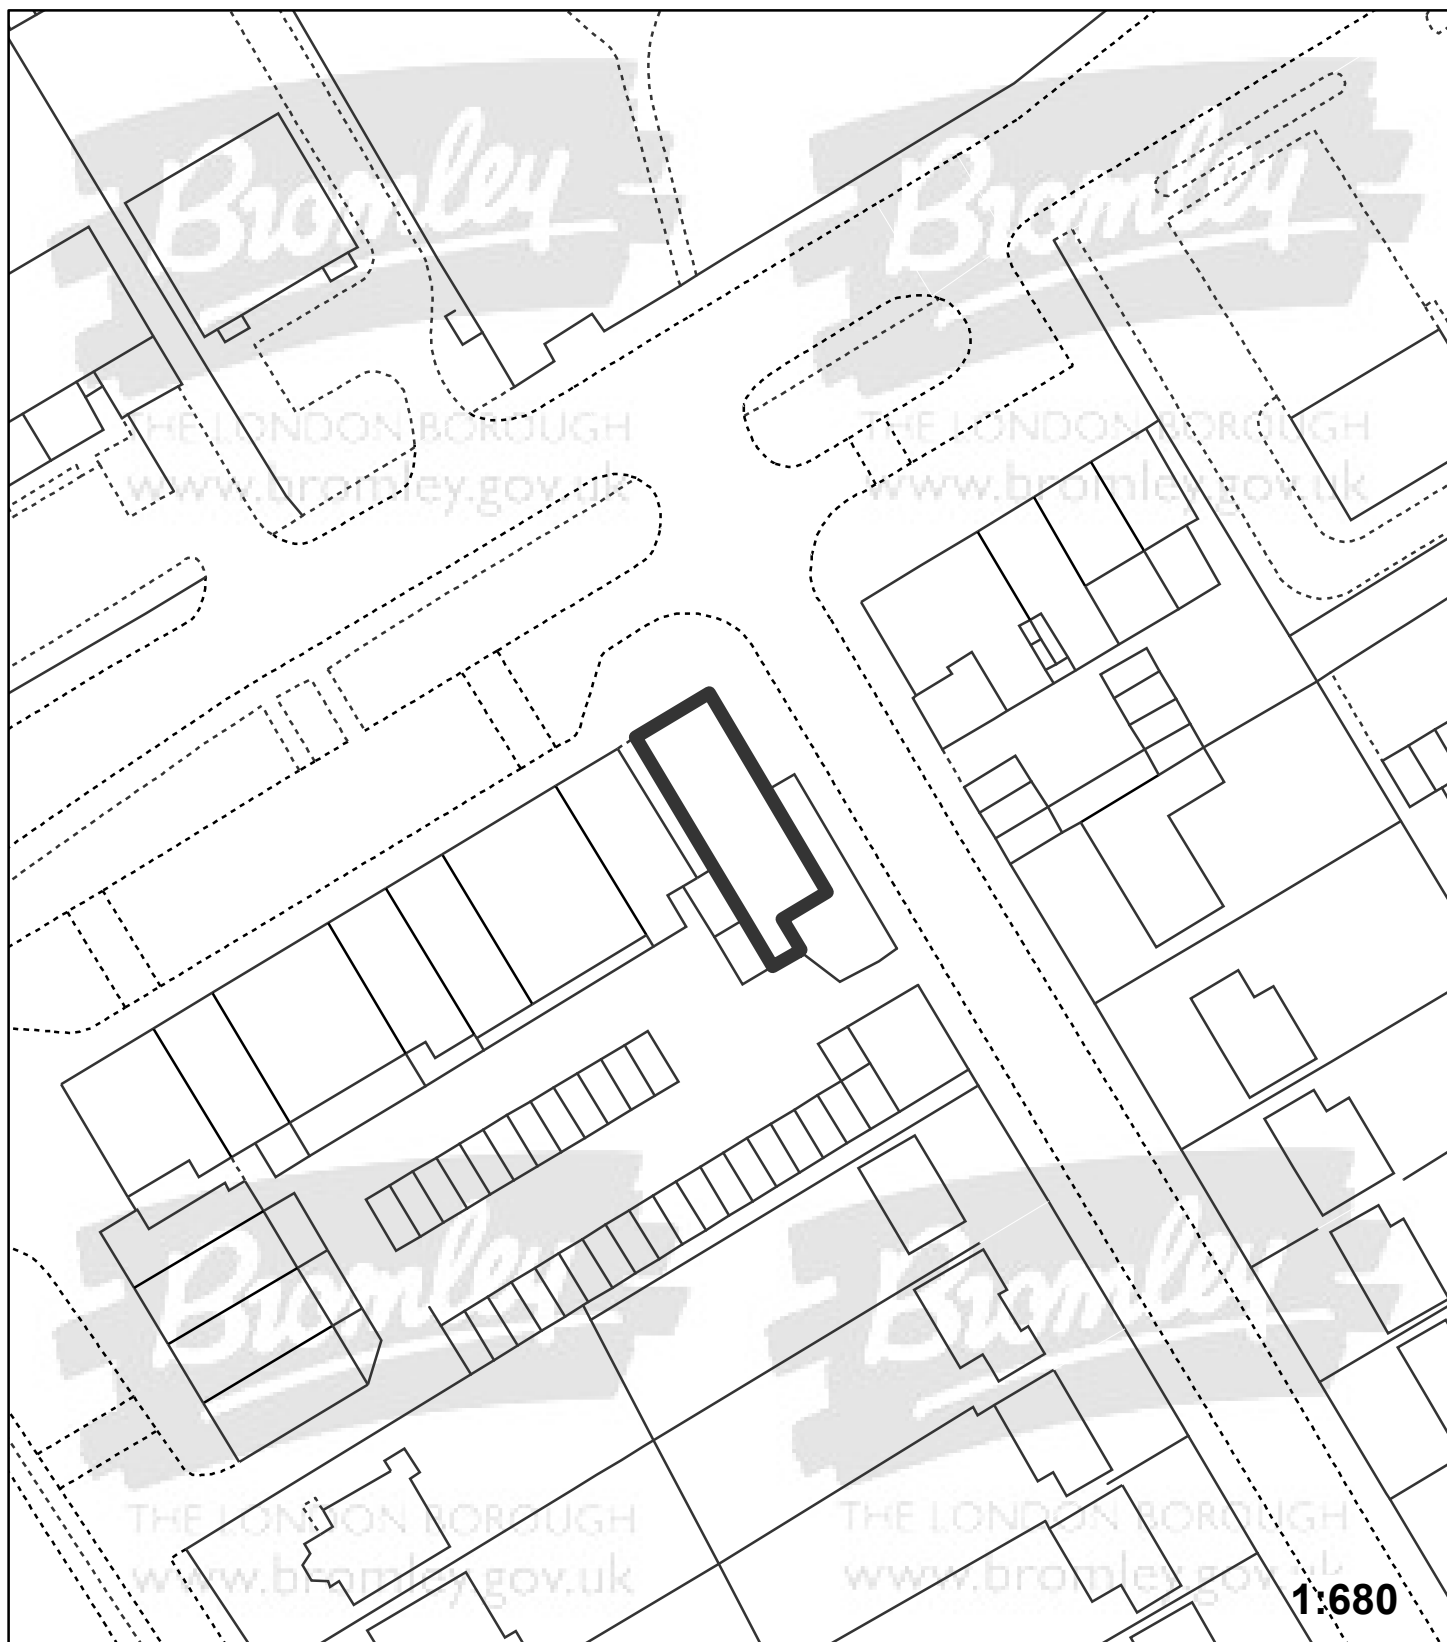

"This plan is provided to identify the location of the site and should not be used to identify the extent of the application site"

© Crown copyright and database rights 2015. Ordnance Survey 100017661.