


**Application:**16/03358/FULL6

**Address:** 6 Lawn Close Bromley BR1 3NA

**Proposal:** Single storey front and rear extension

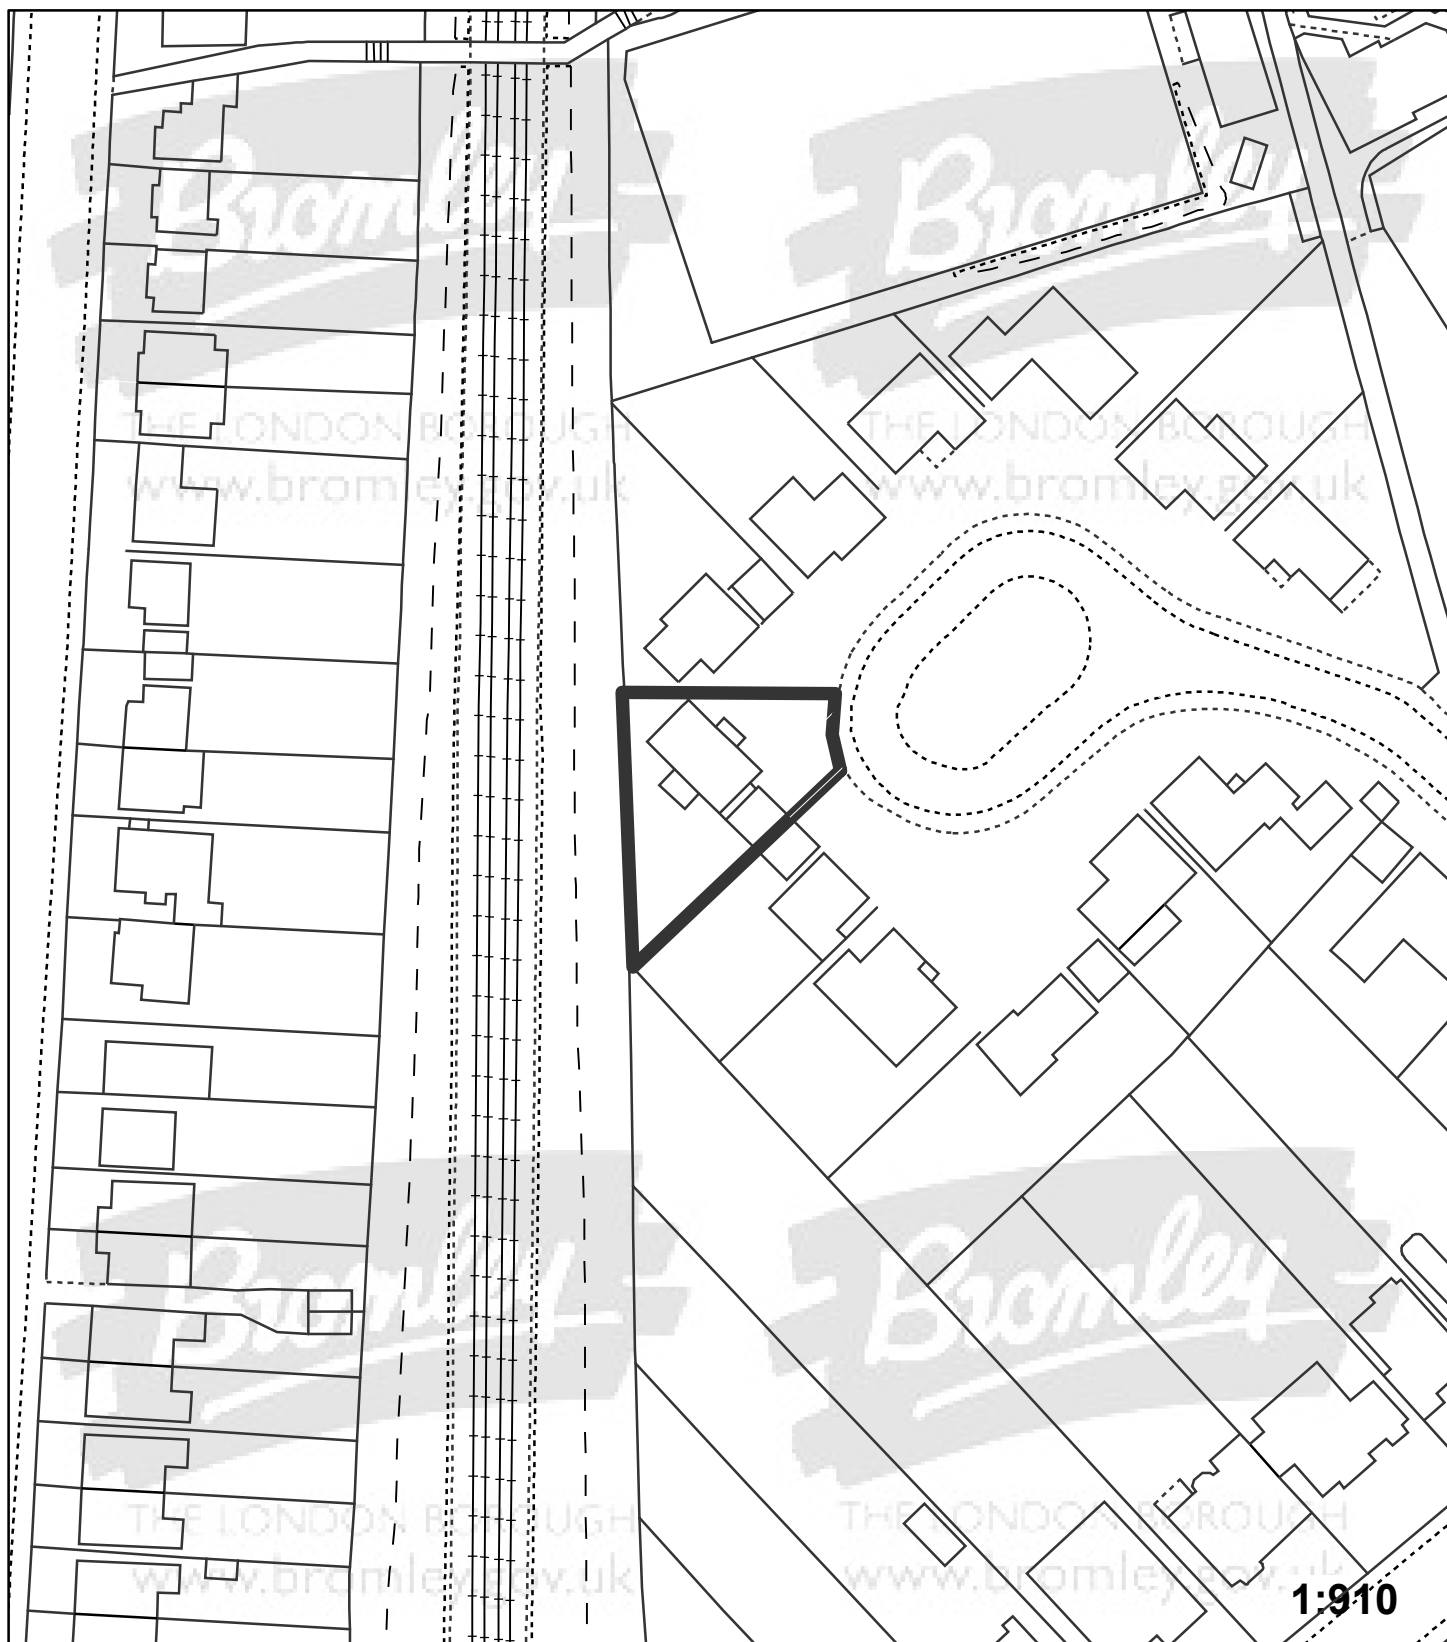

"This plan is provided to identify the location of the site and should not be used to identify the extent of the application site"

© Crown copyright and database rights 2015. Ordnance Survey 100017661.