


Application:16/03924/FULL6

Address: 46 Avenue Road London SE20 7RR

Proposal: Two storey side extension and single storey rear extension

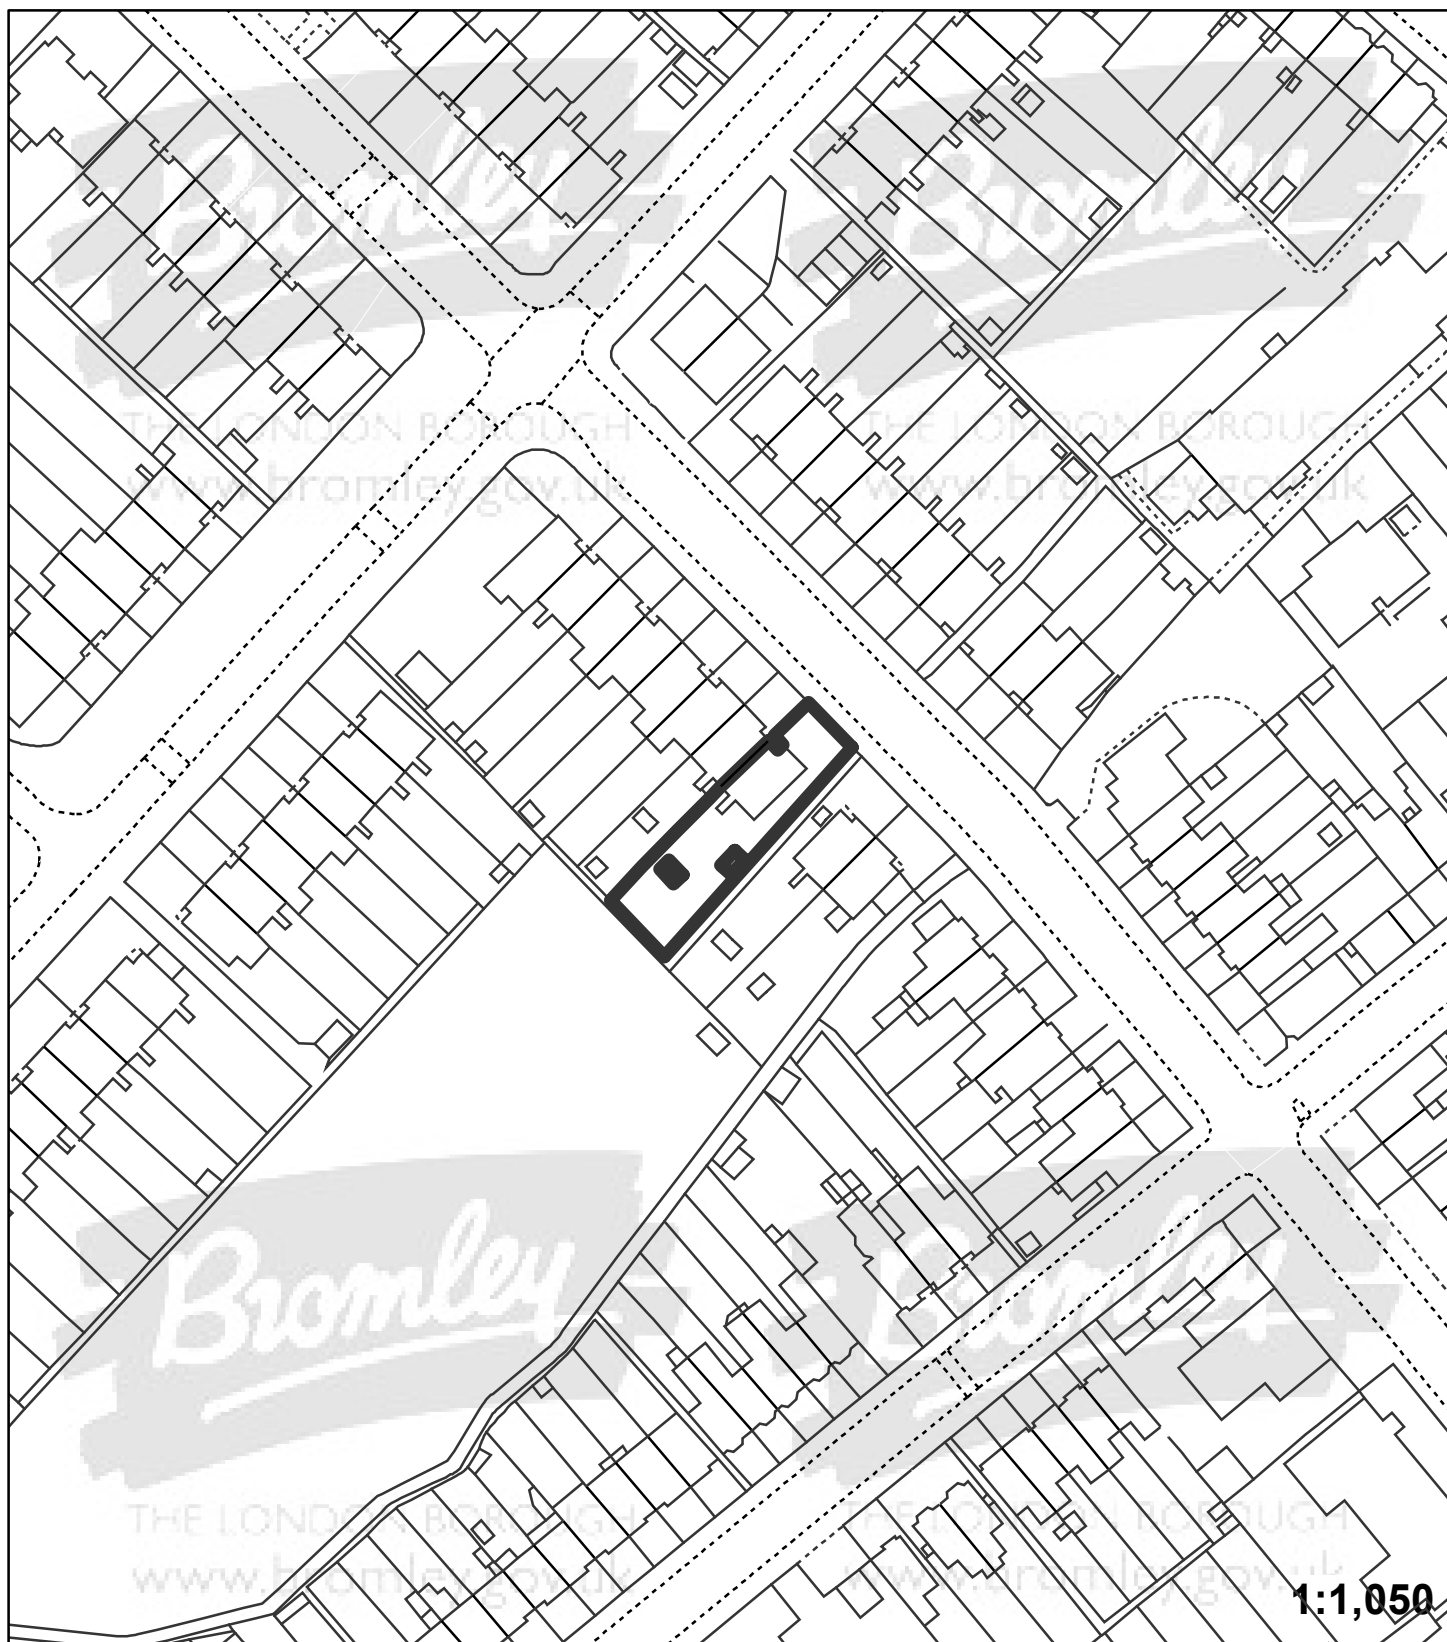

"This plan is provided to identify the location of the site and should not be used to identify the extent of the application site"

© Crown copyright and database rights 2015. Ordnance Survey 100017661.