


Application: 16/04201/FULL6

Address: 52 Eastry Avenue Hayes Bromley BR2 7PF

Proposal: Part one/two storey side extension

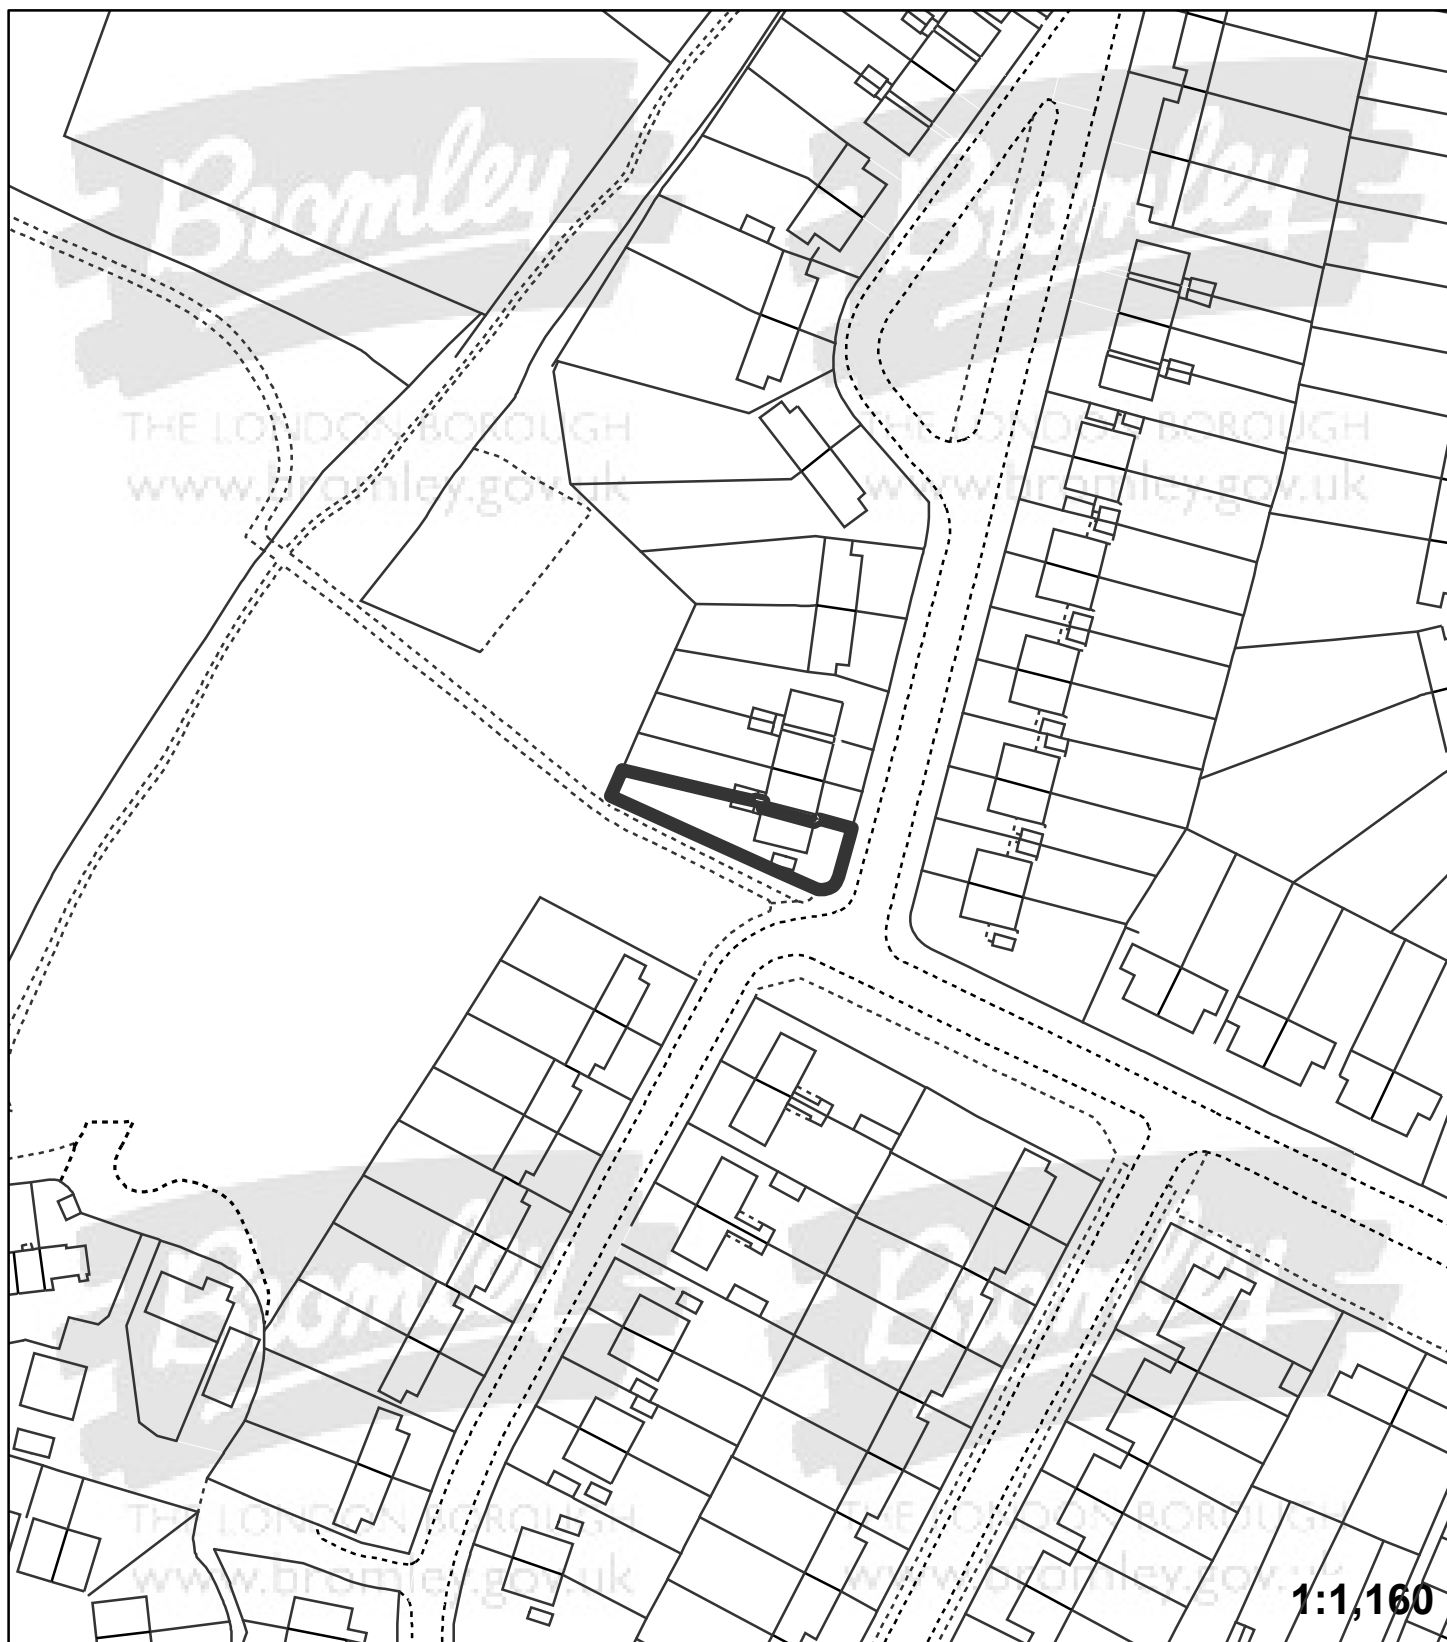

"This plan is provided to identify the location of the site and should not be used to identify the extent of the application site"

© Crown copyright and database rights 2015. Ordnance Survey 100017661.