




APPENDIX 1

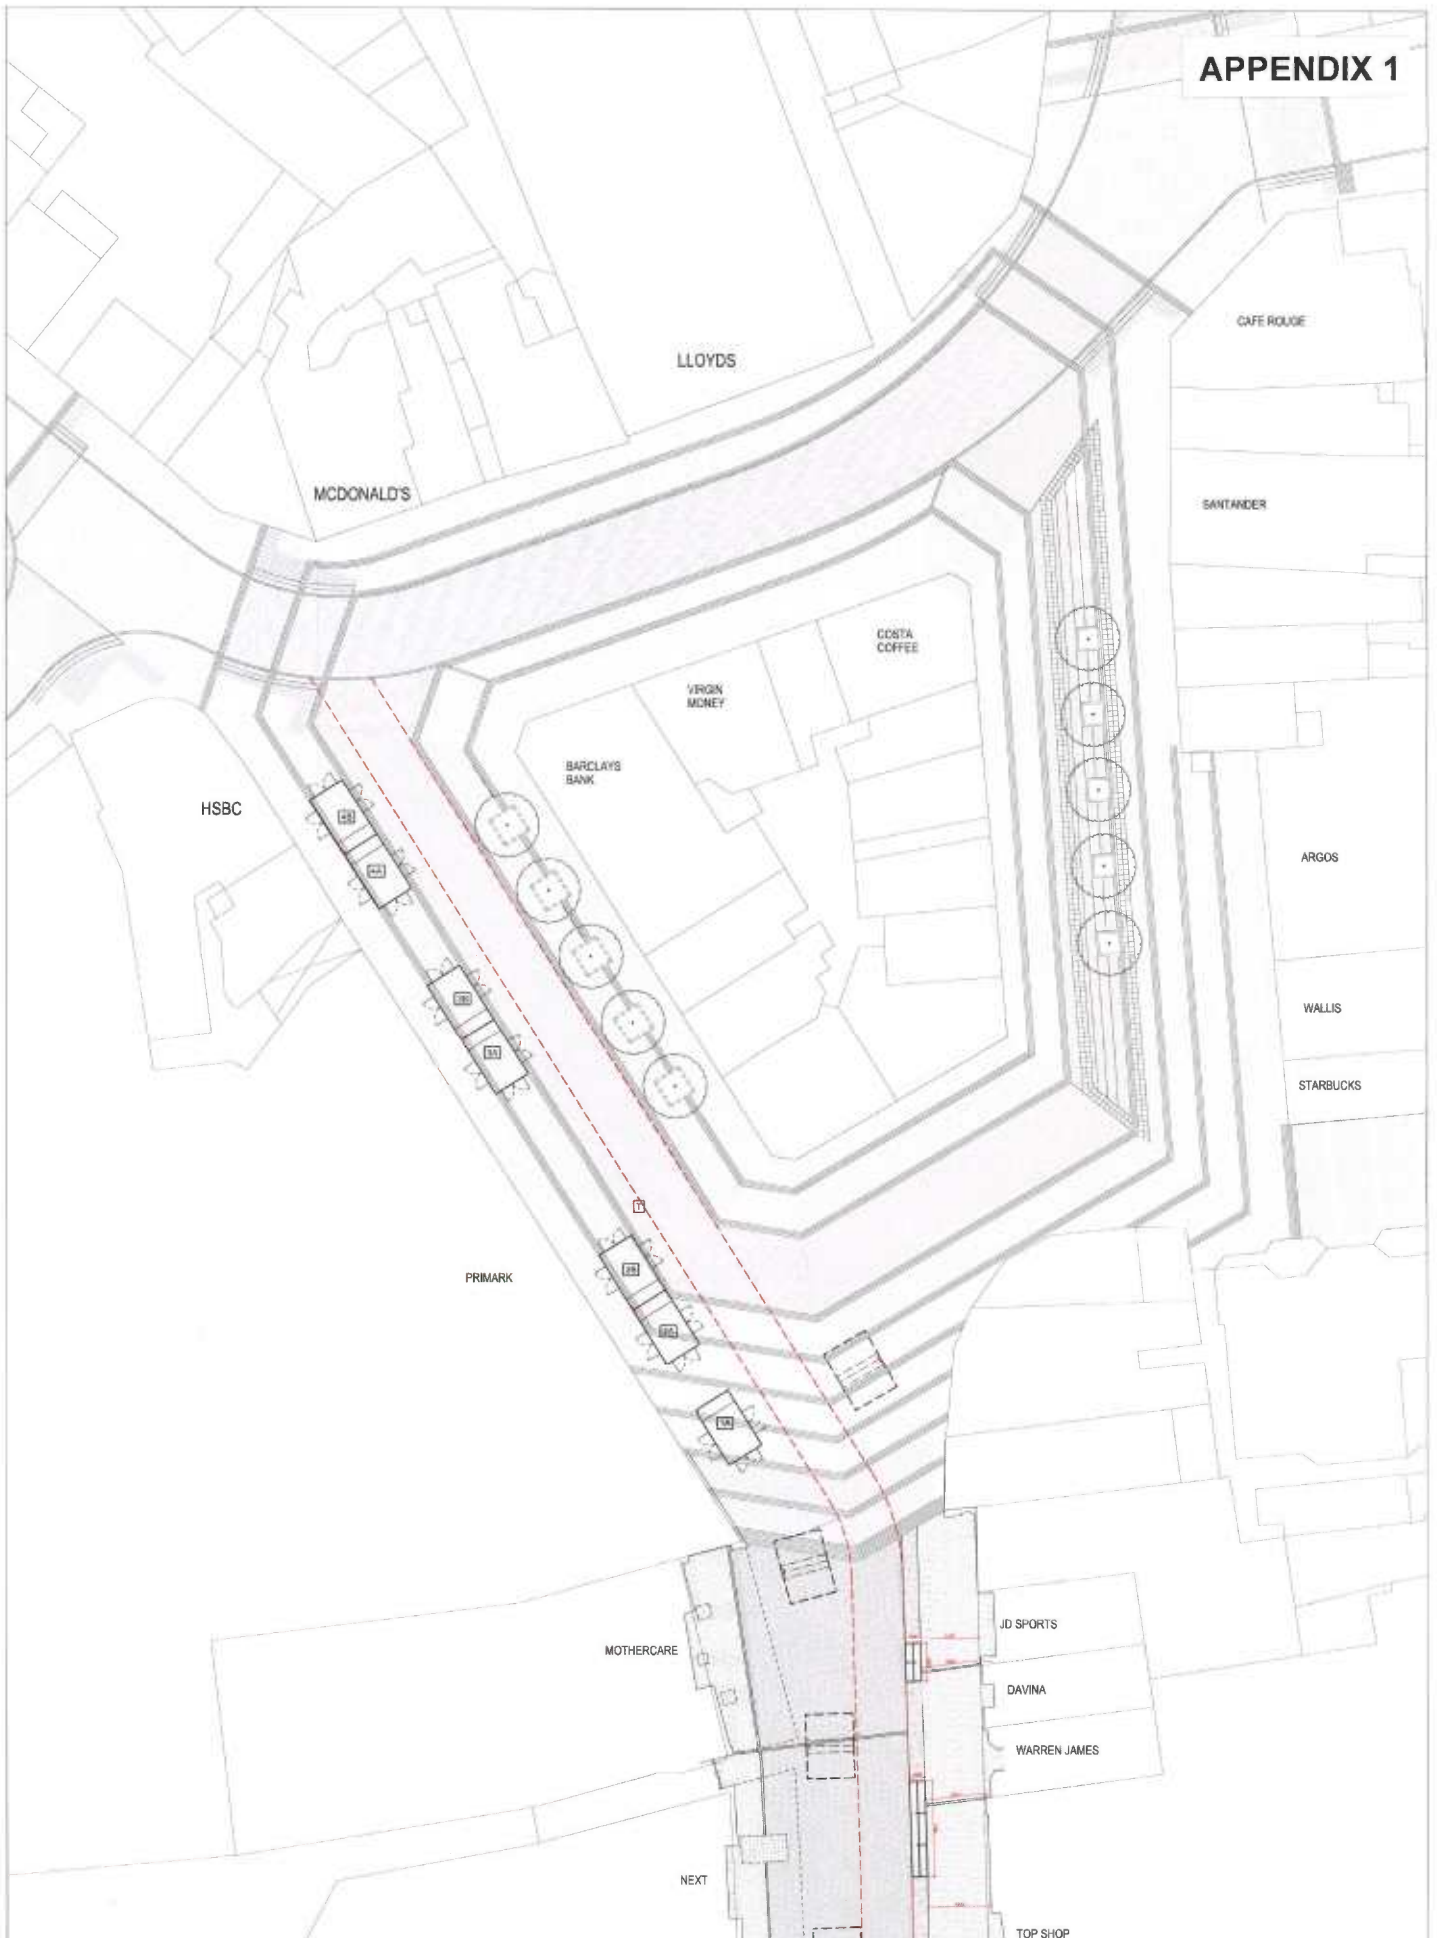

<p>Notes</p> <ul style="list-style-type: none"> Indicates the north-south axis (TIC by connector) Proposed southern Main location Existing mainline Existing public open space Existing external area Existing car parking Existing BT covers Existing suspension covers Existing canopy cover Existing external area 	<p>Legend</p> <ul style="list-style-type: none"> Existing mainline Existing public open space Existing external area Existing car parking Existing BT covers Existing suspension covers Existing canopy cover Existing external area 	<p>Scale bar</p>	<p>sew Studio Expert West</p> <p>London Borough of Bromley</p>	<p>Crawing Title Market Square GA</p> <table border="1"> <tr> <th>Project Number</th> <th>Status</th> </tr> <tr> <td>0220</td> <td>Stage 3 Info</td> </tr> <tr> <th>Scale</th> <th>Date</th> </tr> <tr> <td>1:200</td> <td>25.07.16</td> </tr> <tr> <th>Drawn by</th> <th>Checked by</th> </tr> <tr> <td>CW</td> <td>SEW</td> </tr> <tr> <th>Drawing Number</th> <th>Revision</th> </tr> <tr> <td>0220_SEW_MS_7100</td> <td>01</td> </tr> </table>	Project Number	Status	0220	Stage 3 Info	Scale	Date	1:200	25.07.16	Drawn by	Checked by	CW	SEW	Drawing Number	Revision	0220_SEW_MS_7100	01
					Project Number	Status														
0220	Stage 3 Info																			
Scale	Date																			
1:200	25.07.16																			
Drawn by	Checked by																			
CW	SEW																			
Drawing Number	Revision																			
0220_SEW_MS_7100	01																			
<p>Client London Borough of Bromley</p>	<p>Project Bromley Central High Street Bromley</p>																			

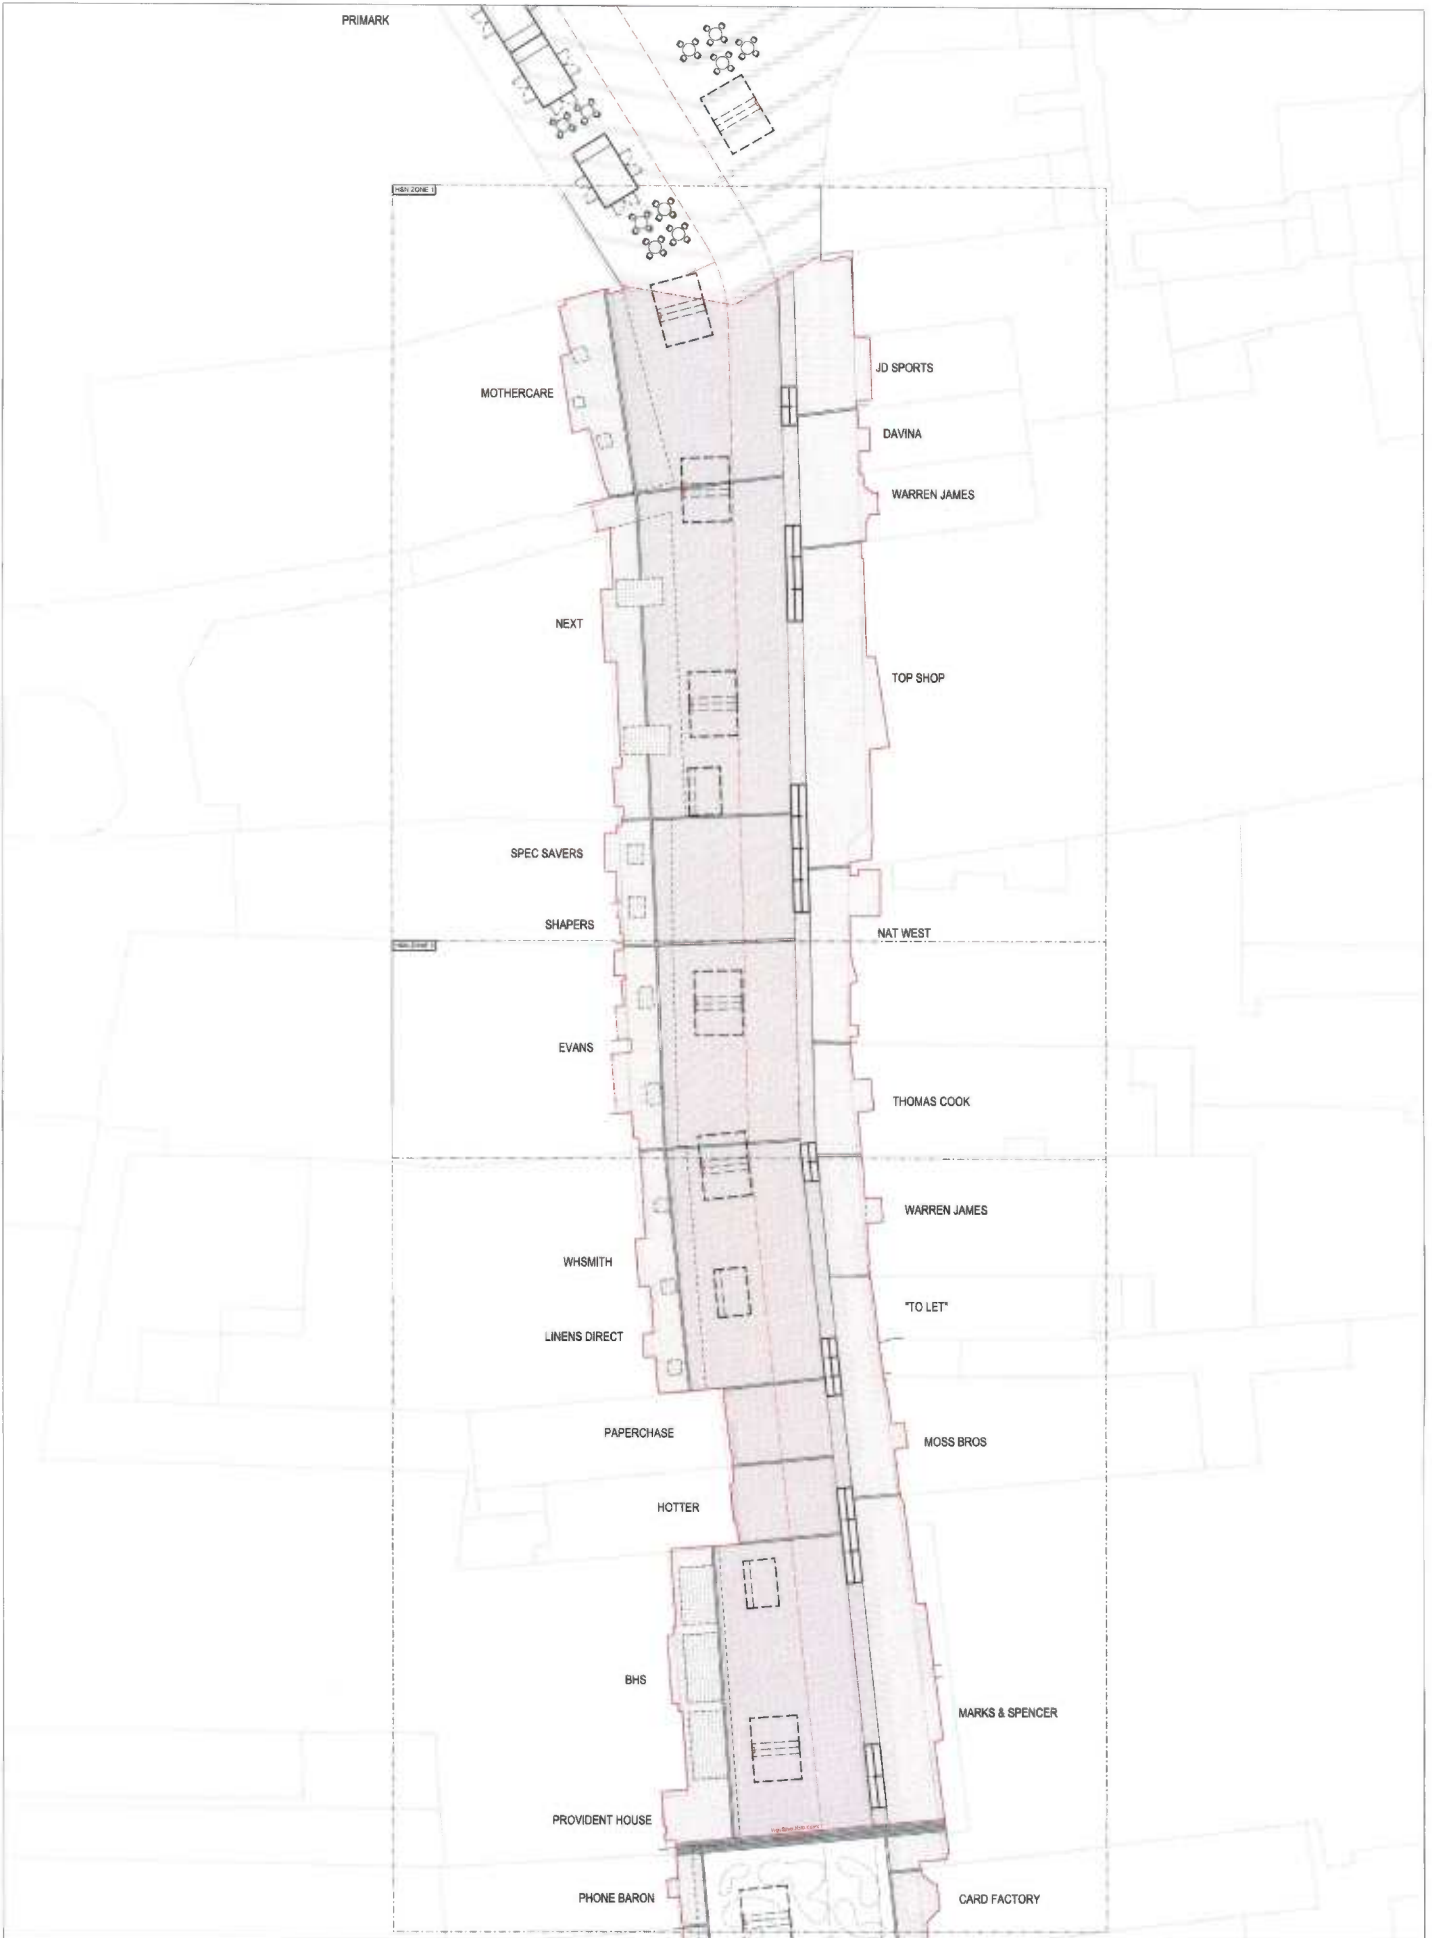

<p>General Notes</p> <p>The project is subject to planning consent. The drawings are for information only and do not constitute an offer of any service. All drawings are the property of the client and shall remain confidential. All drawings are the property of the client and shall remain confidential. All drawings are the property of the client and shall remain confidential.</p>	<p>Notes</p> <ul style="list-style-type: none"> Extent of proposals Outline of existing buildings Indicates the foot of existing buildings Indicates the foot of existing buildings 	<p>LEGEND</p> <ul style="list-style-type: none"> NATURAL STONE PAVING (1000x1000x20mm) NATURAL STONE PAVING (600x600x20mm) FEATURE STONE BANDING EXISTING LIGHT WELLS FEATURE ARCHES PROPOSED NEW LOCATION PROPOSED QUILL LOCATION PROPOSED ELECTRICITY SUPPLY LOCATION FOR MARKET TENTS 	<table border="1"> <tr> <td>Scale</td> <td>1:200</td> </tr> <tr> <td>Scale</td> <td>1:200</td> </tr> <tr> <td>Scale</td> <td>1:200</td> </tr> </table>	Scale	1:200	Scale	1:200	Scale	1:200	<p>Project: Bromley Central High Street, Bromley</p>	<p>sew Studio Egret West</p> <p>London Borough of Bromley</p>	<p>Drawing Title General Arrangement Plan</p> <table border="1"> <tr> <td>Project Number</td> <td>0220</td> <td>Status</td> <td>Stage 3 Info</td> </tr> <tr> <td>Scale</td> <td>A1</td> <td>Date</td> <td>11.07.16</td> </tr> <tr> <td>Client</td> <td>London Borough of Bromley</td> <td>Drawn by</td> <td>CW</td> </tr> <tr> <td>Checked by</td> <td>SEW</td> <td>Revised</td> <td></td> </tr> </table> <p>Drawing Number: 0220_SEW_HSN_7100_02</p>	Project Number	0220	Status	Stage 3 Info	Scale	A1	Date	11.07.16	Client	London Borough of Bromley	Drawn by	CW	Checked by	SEW	Revised	
Scale	1:200																											
Scale	1:200																											
Scale	1:200																											
Project Number	0220	Status	Stage 3 Info																									
Scale	A1	Date	11.07.16																									
Client	London Borough of Bromley	Drawn by	CW																									
Checked by	SEW	Revised																										

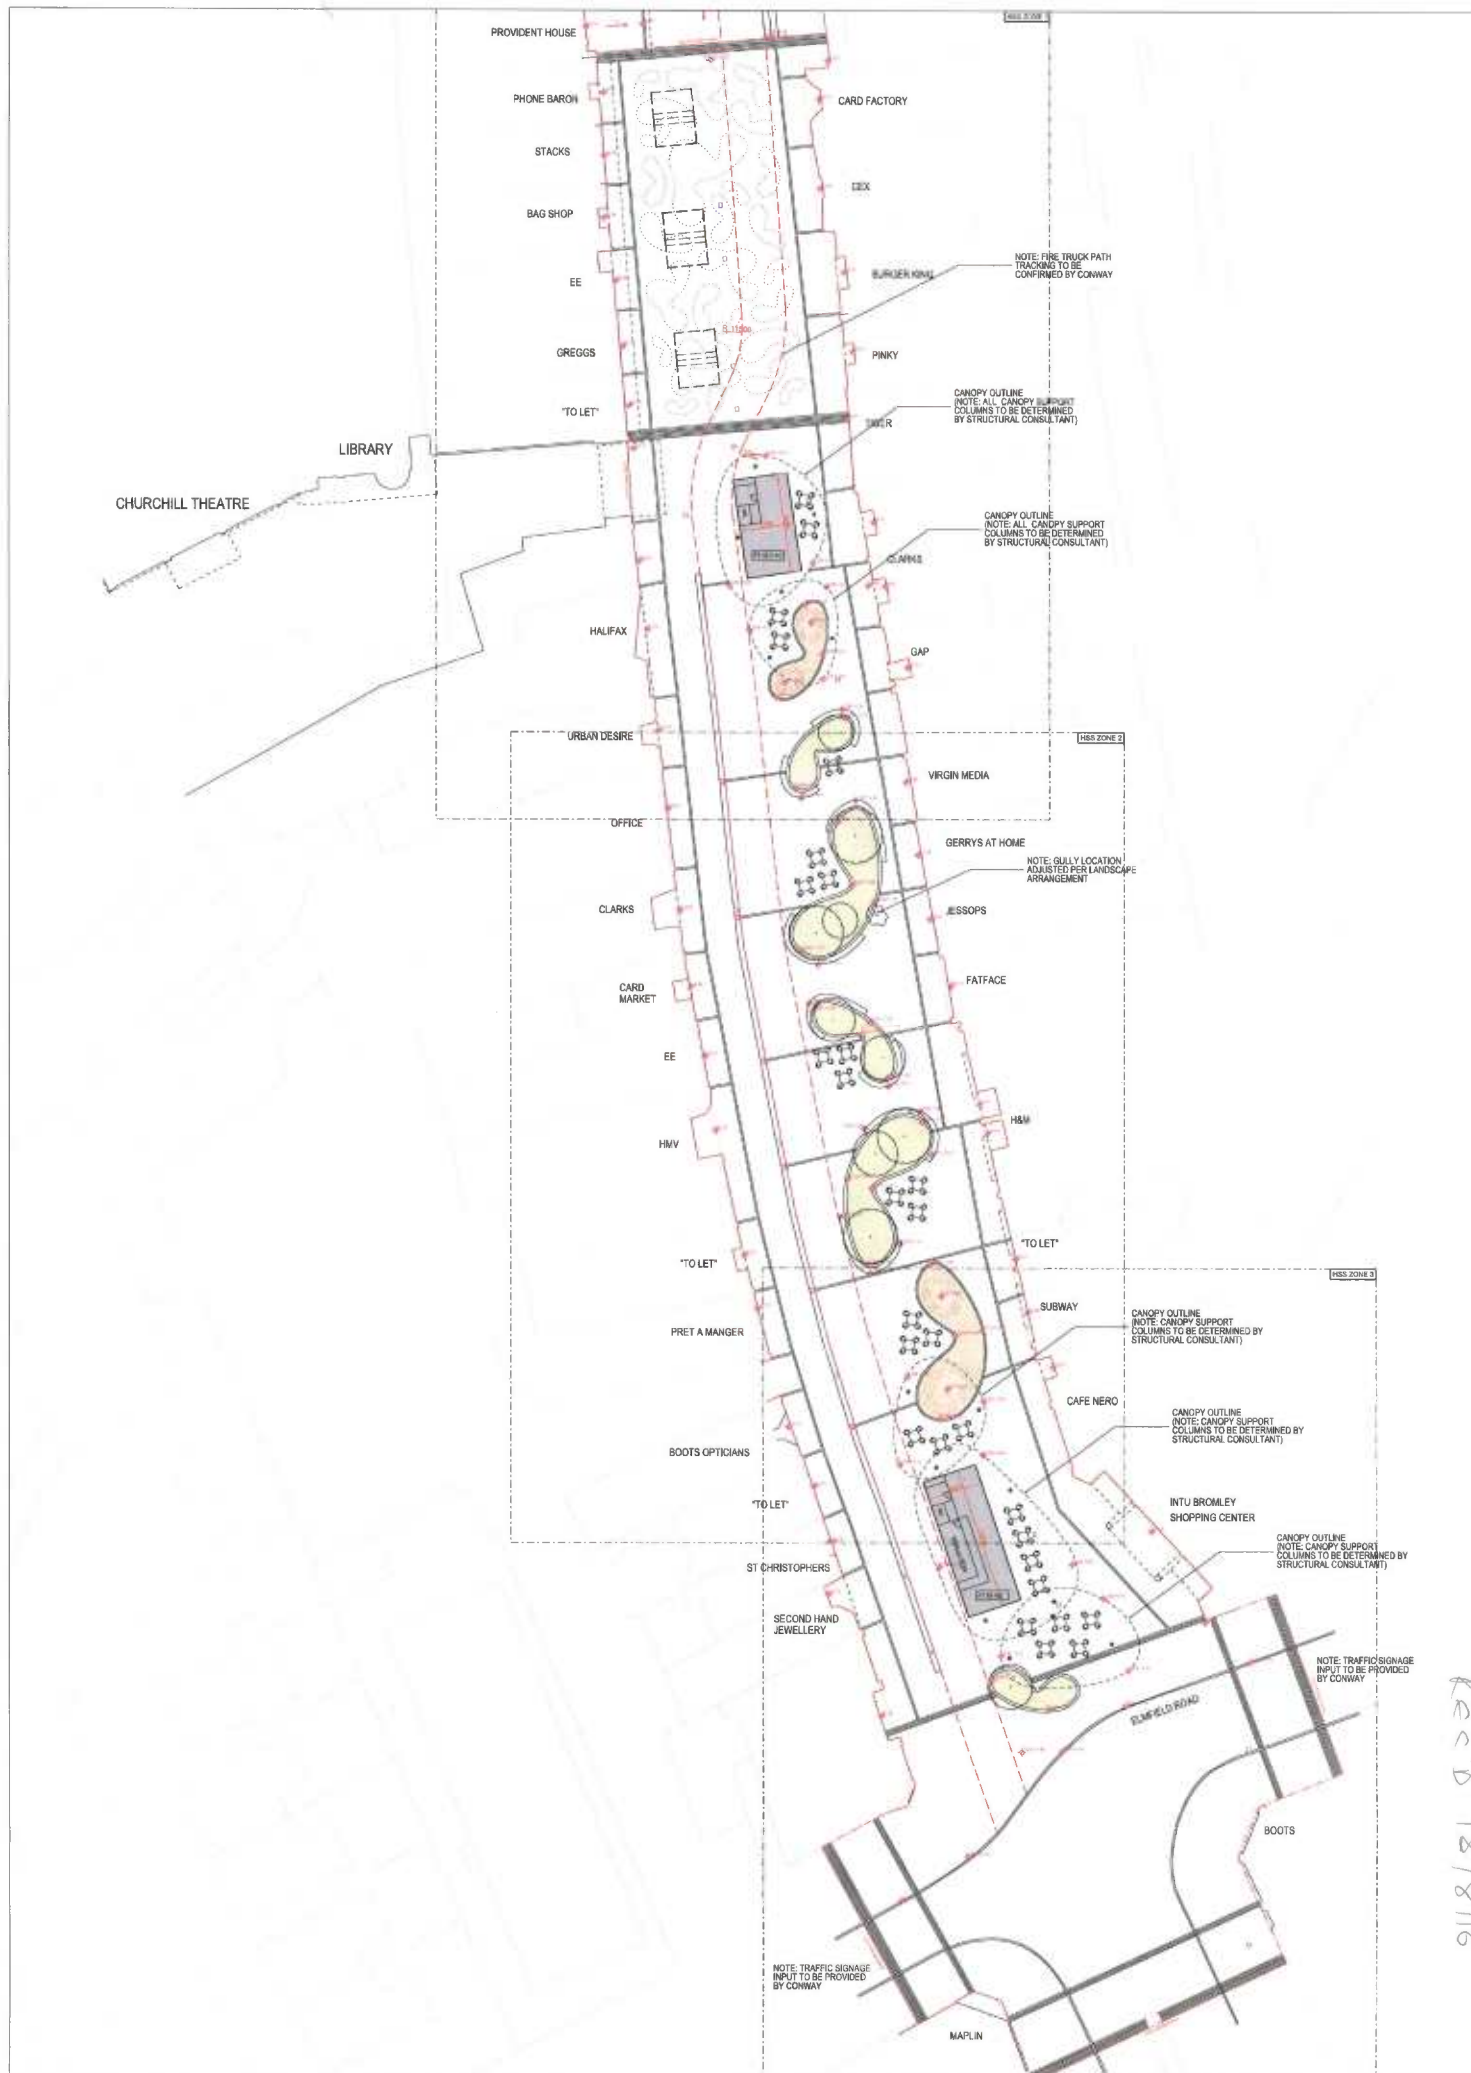

Rec'd 18/8/16