


Application:16/02395/FULL1

Address: H G Wells Centre St Marks Road Bromley BR2 9HG

Proposal: Demolition of existing building and erection of a part 7, part11, part 17 mixed use building comprising 210 sqm community uses (use class D1/D2), 42 sqm office use (flexible B1(a) and A3 use) and 68 residential flats with associated landscaping and public realm works, new pedestrian

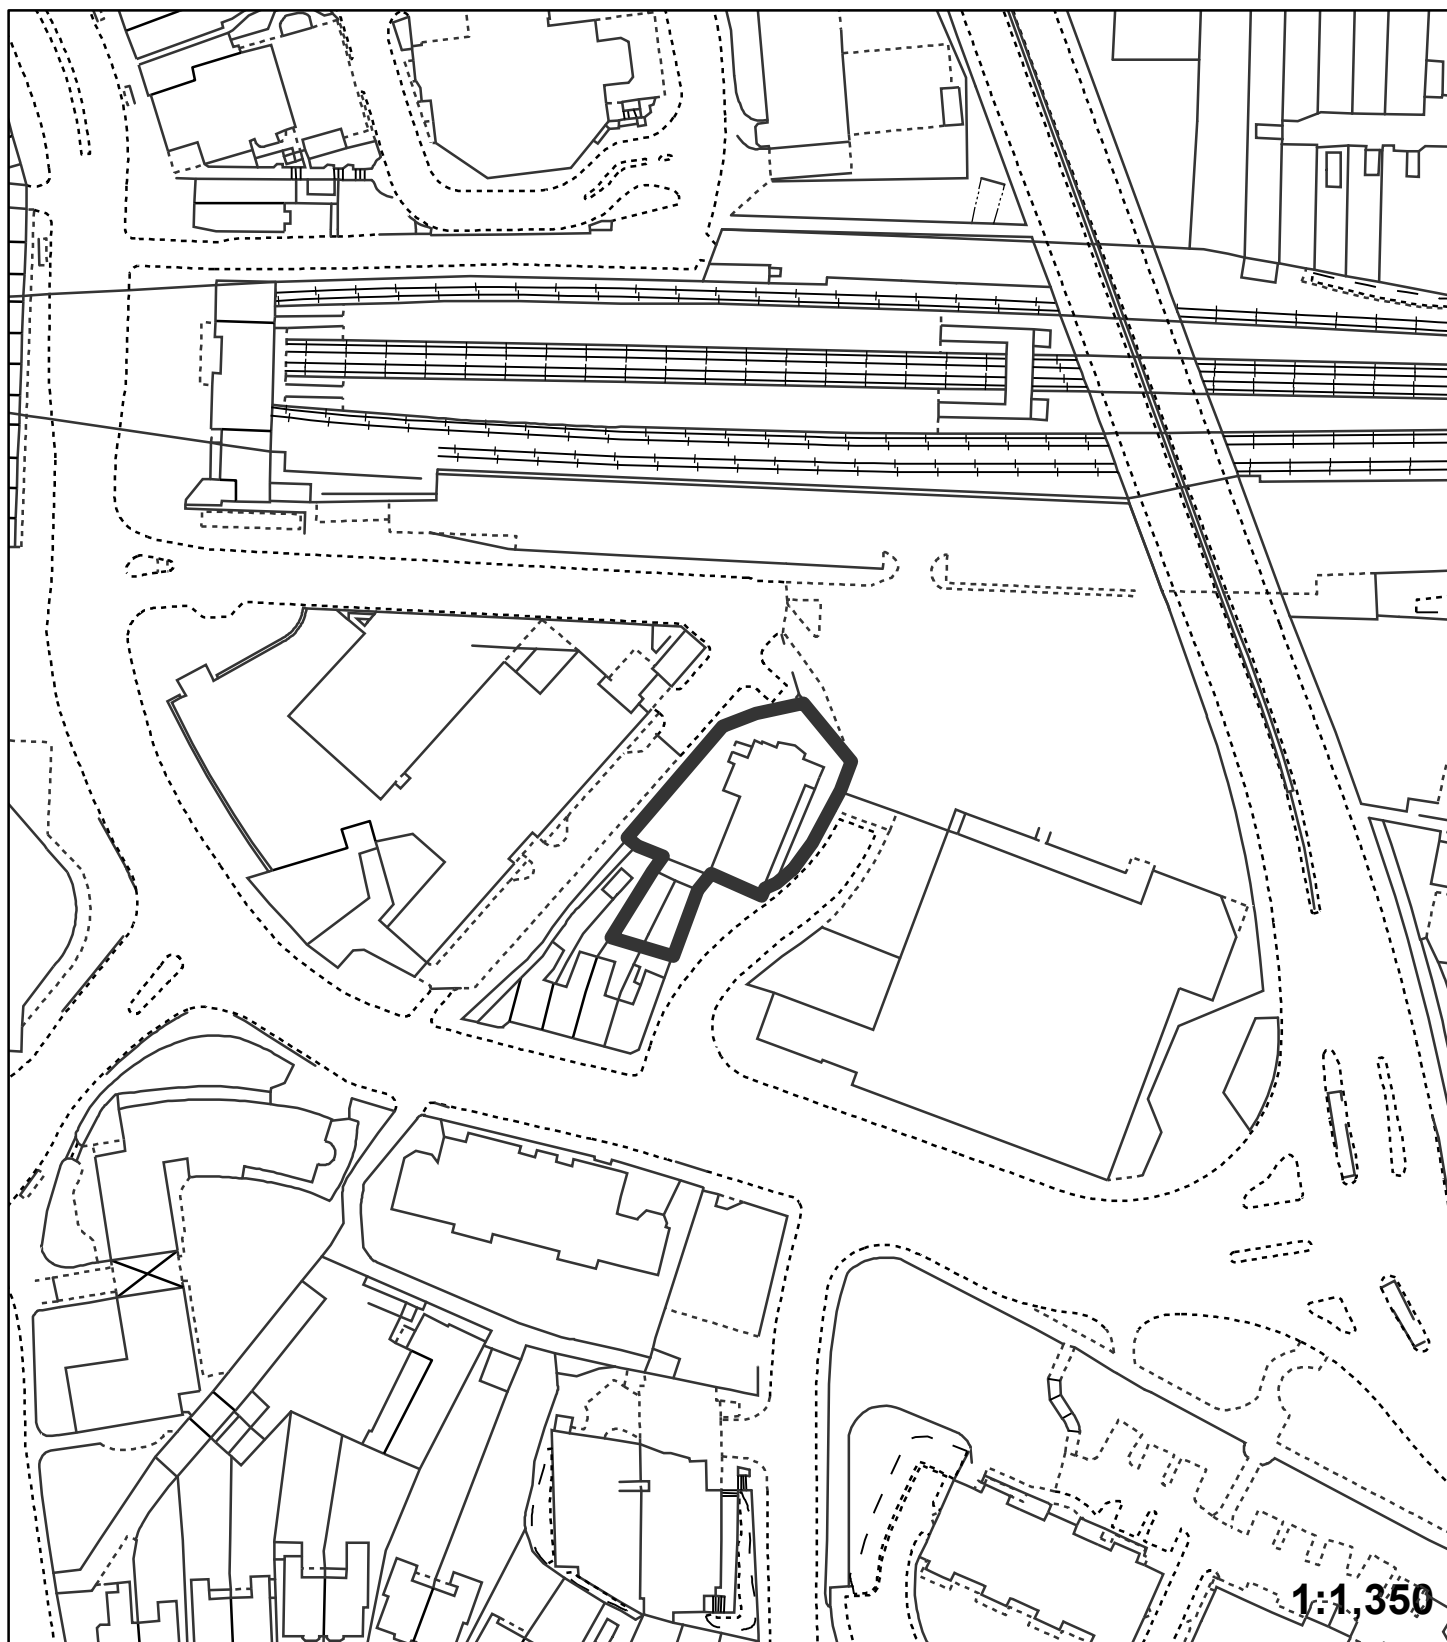

"This plan is provided to identify the location of the site and should not be used to identify the extent of the application site"

© Crown copyright and database rights 2015. Ordnance Survey 100017661.