


Application:16/04145/FULL1

Address: 3 Beckenham Road Beckenham BR3 4ES

Proposal: Construction of a part one and two storey upper level extension to provide an additional two storeys comprising 6 two bedroom and 2 one bedroom flats with associated parking, refuse and recycling.

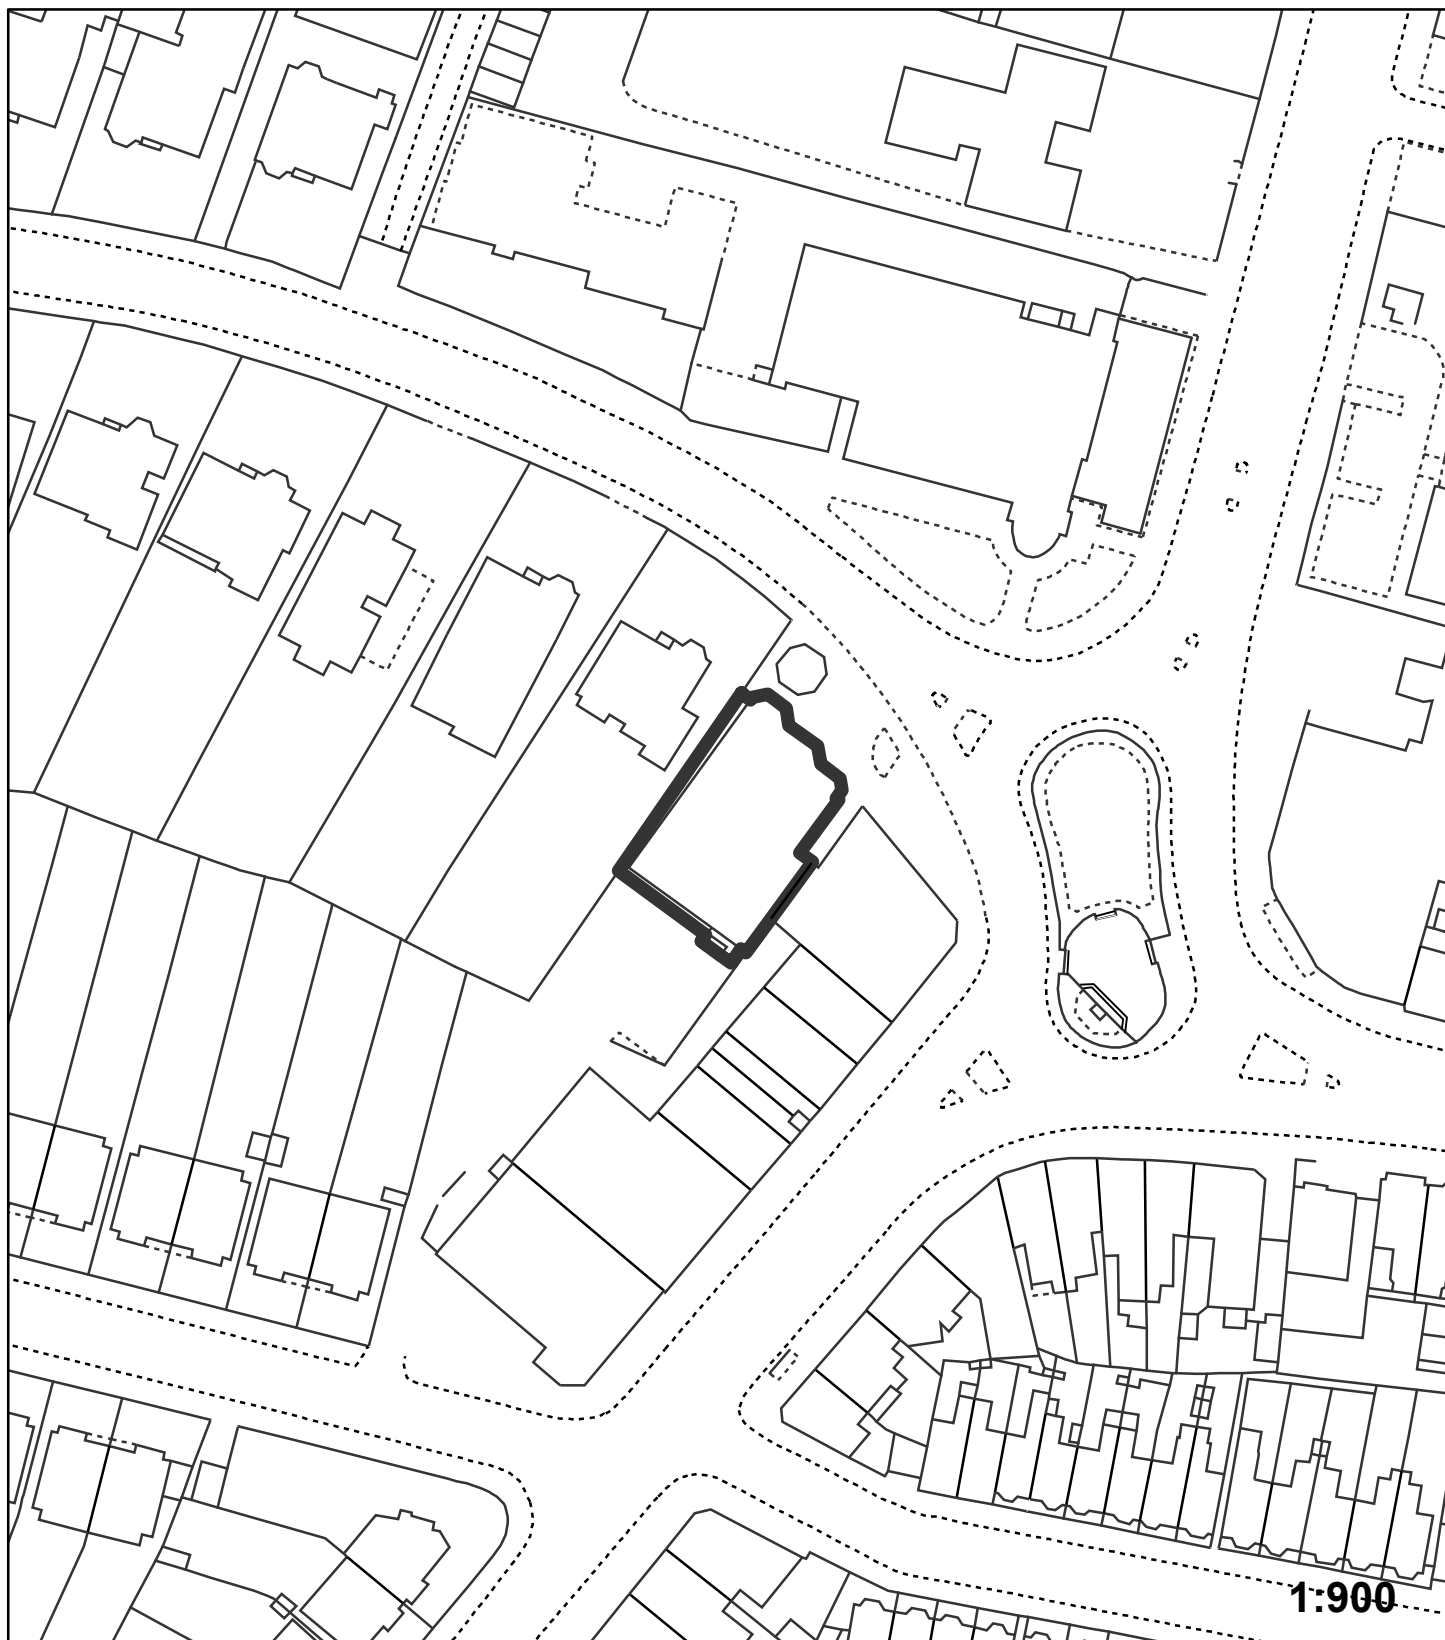

"This plan is provided to identify the location of the site and should not be used to identify the extent of the application site"

© Crown copyright and database rights 2015. Ordnance Survey 100017661.