


**Application:**16/04371/FULL6

**Address:** 26 Albert Road Penge London SE20 7JW

**Proposal:** Single storey rear extension

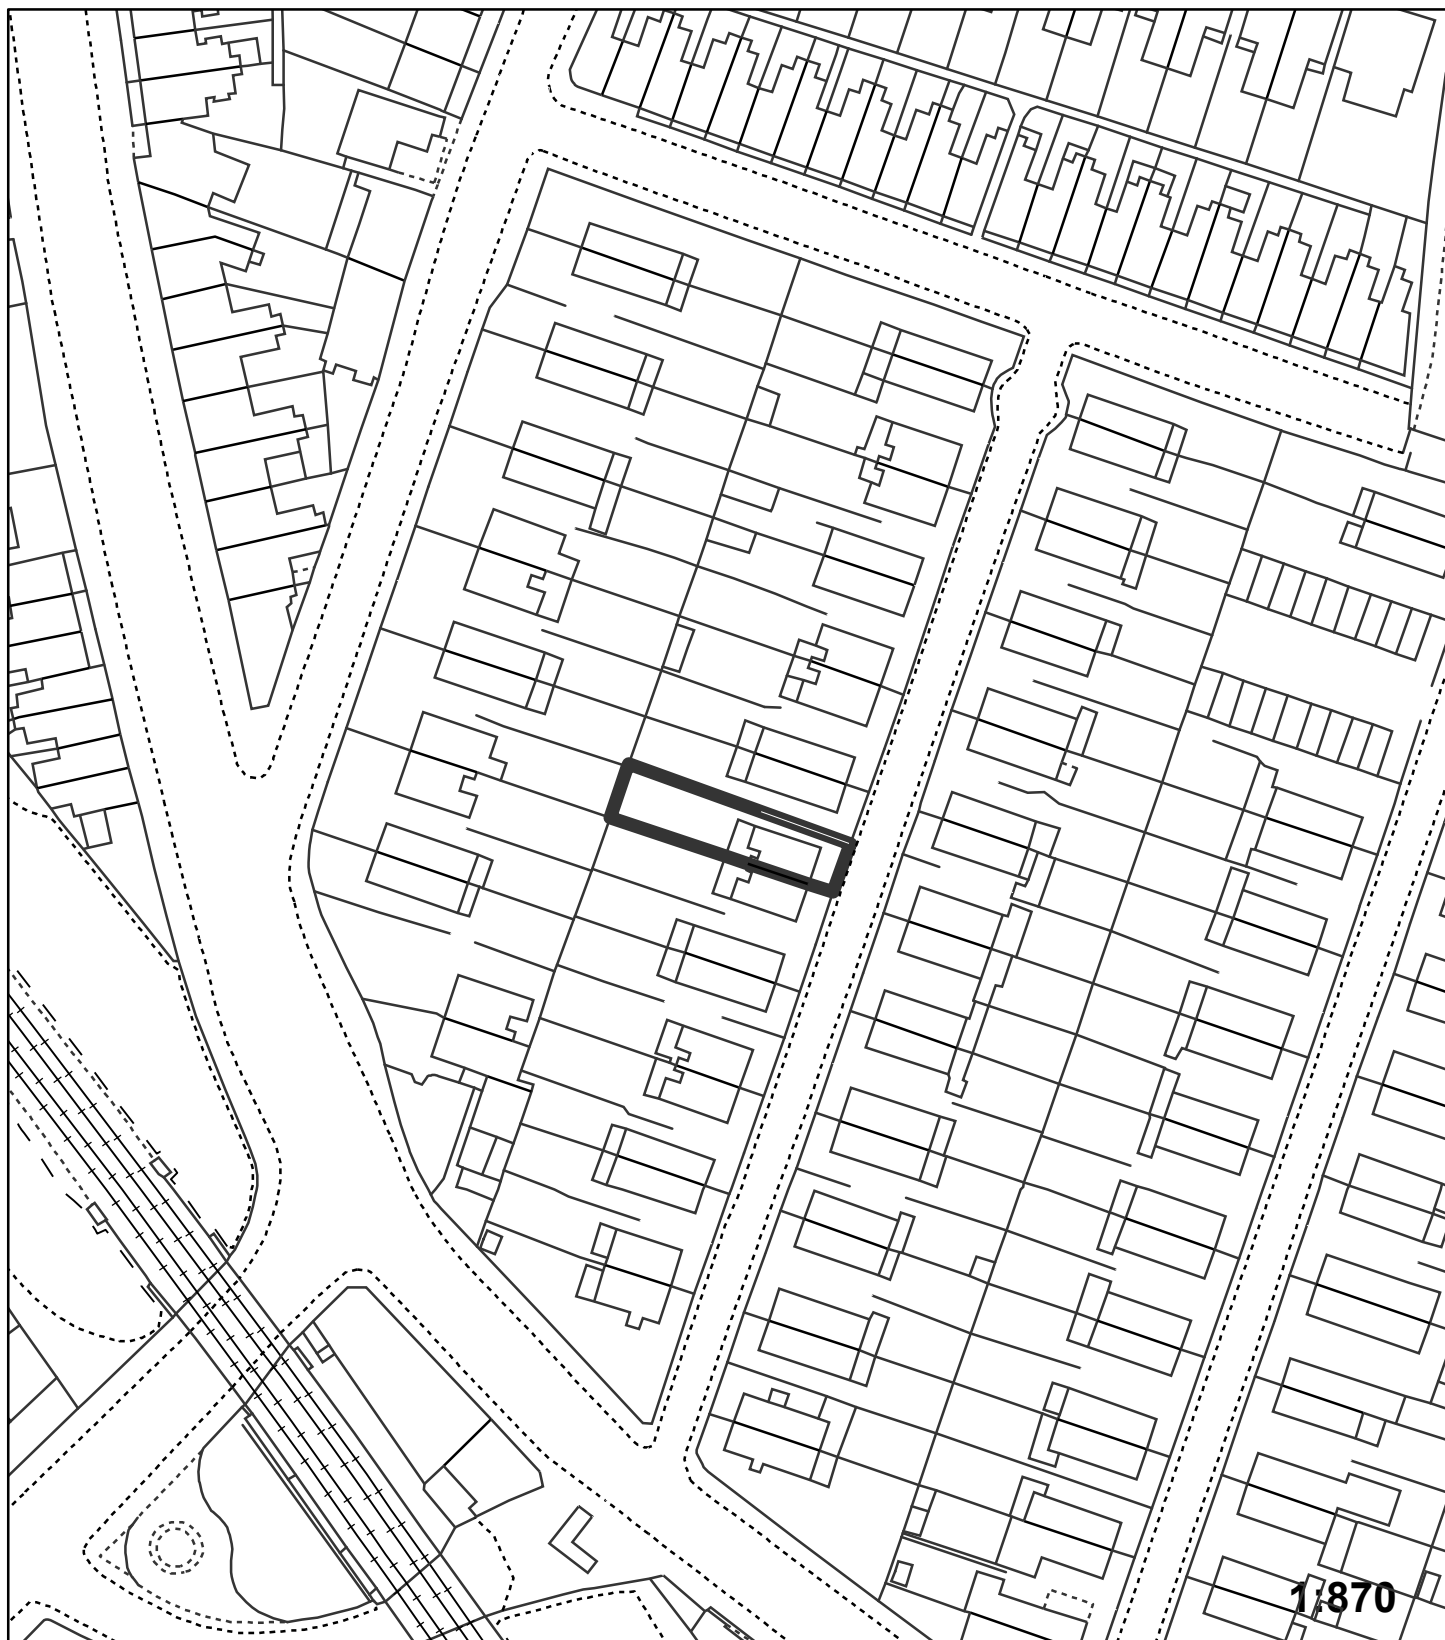

"This plan is provided to identify the location of the site and should not be used to identify the extent of the application site"

© Crown copyright and database rights 2015. Ordnance Survey 100017661.