


Application:16/04446/FULL1

Address: 87 Oak Tree Gardens Bromley BR1 5BE

Proposal: Demolition of 89 and 91 Oak Tree Gardens and erection of six 2 storey 3 bedroom houses comprising of 3 pairs of semi-detached houses. Erection of single garage for No. 87; associated access, parking, landscaping, cycle storage, refuse and recycling provision

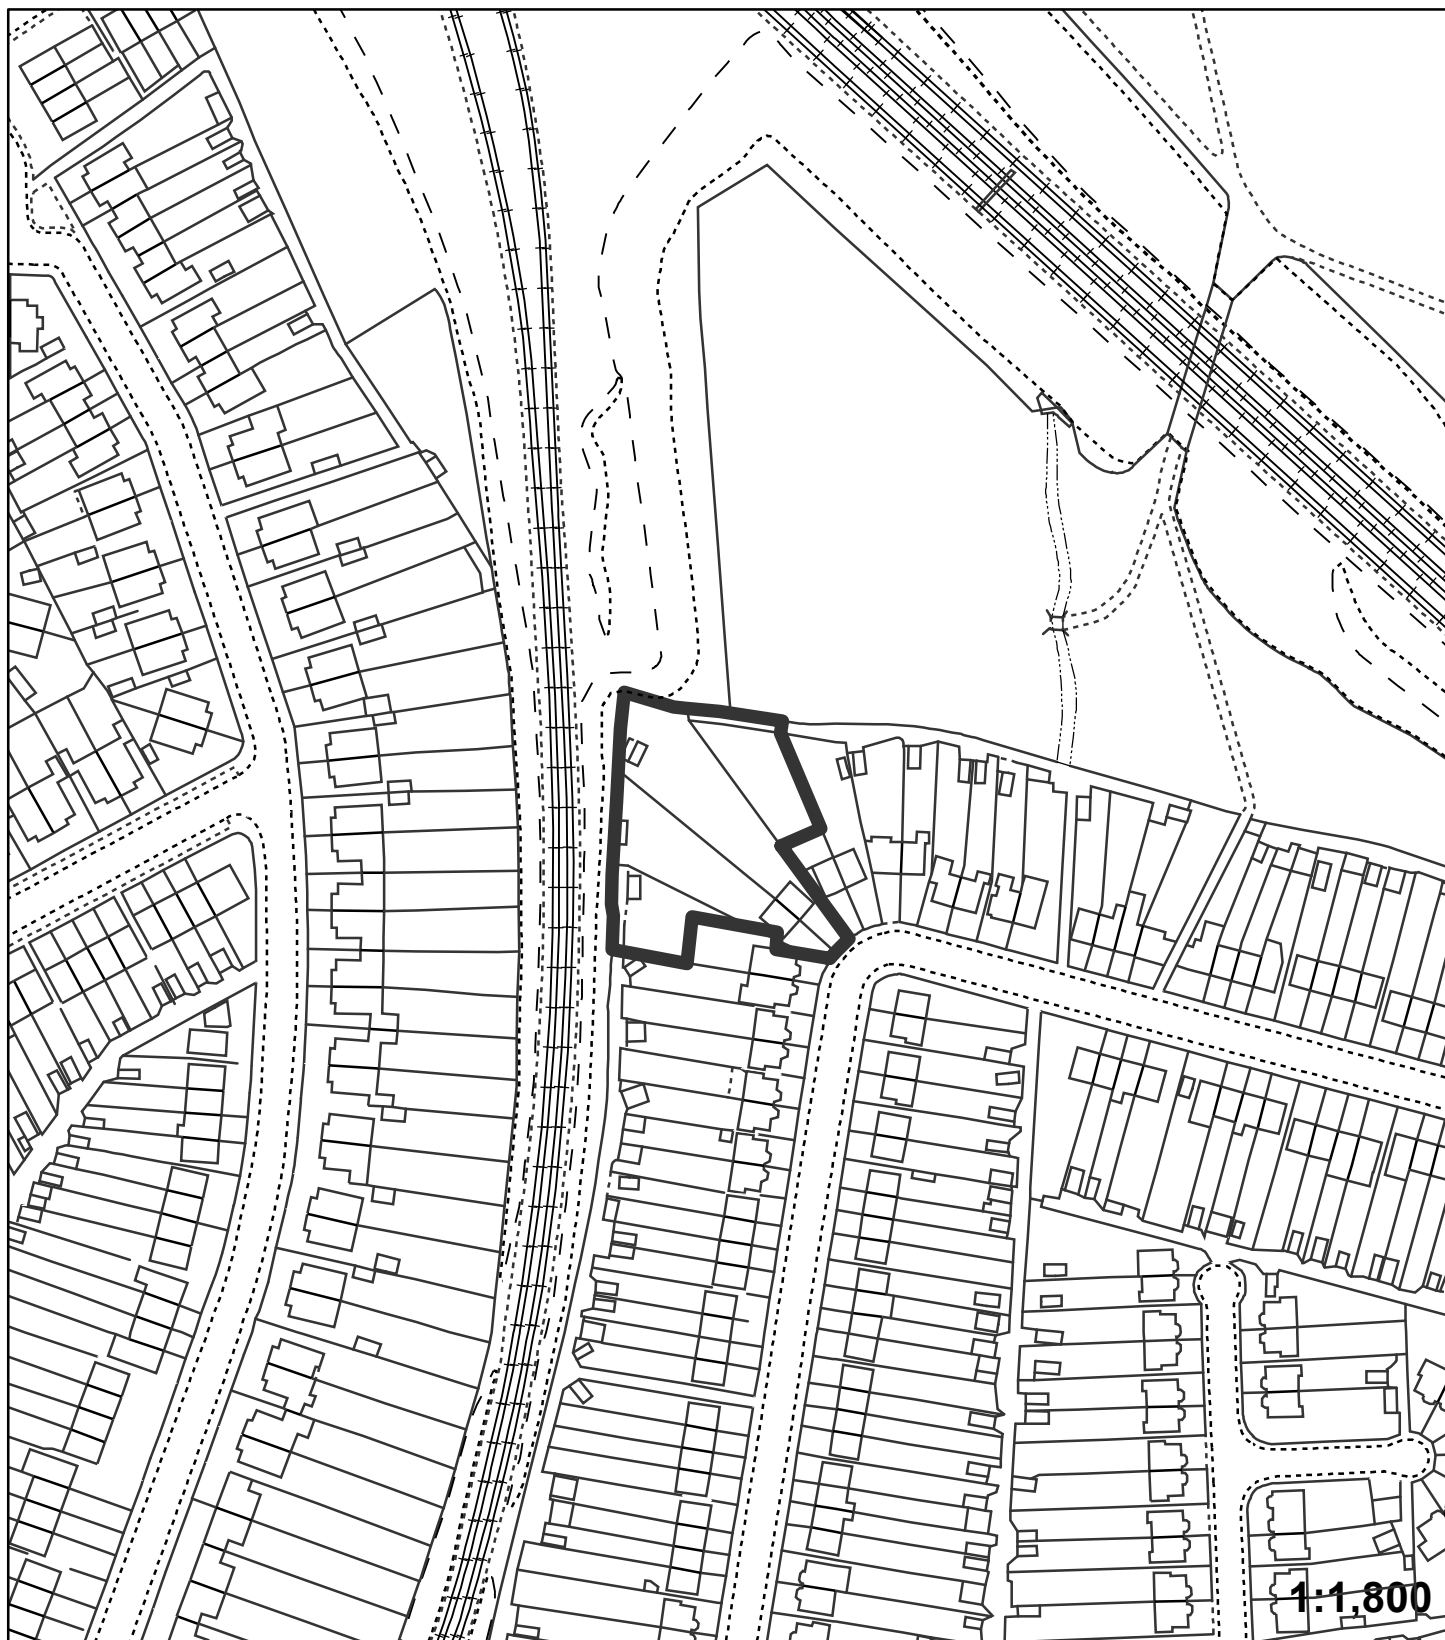

"This plan is provided to identify the location of the site and should not be used to identify the extent of the application site"

© Crown copyright and database rights 2015. Ordnance Survey 100017661.