


Application:16/04580/FULL6

Address: 309 Southborough Lane Bromley BR2 8BG

Proposal: First floor side/rear extension and single storey front and rear extensions

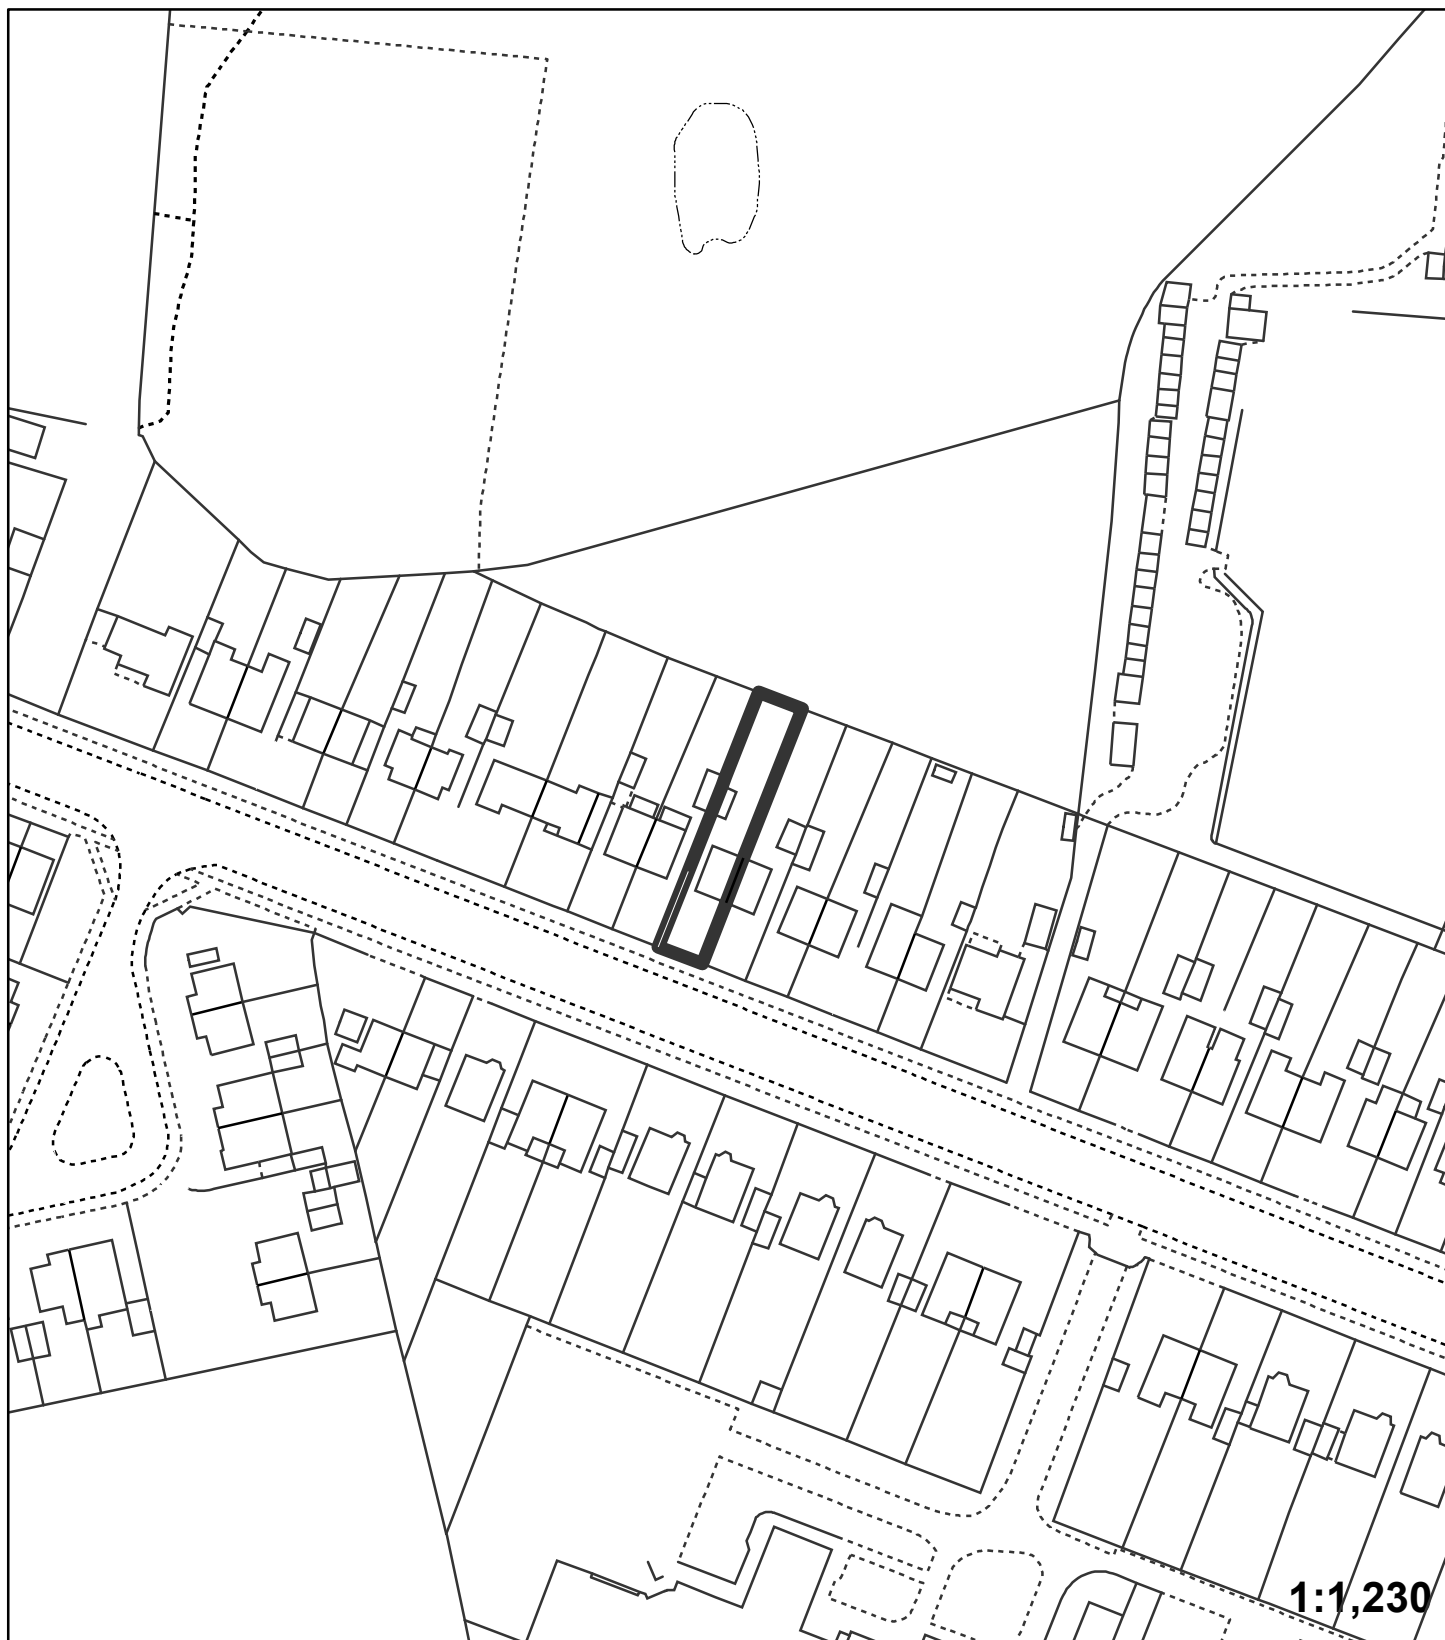

"This plan is provided to identify the location of the site and should not be used to identify the extent of the application site"

© Crown copyright and database rights 2015. Ordnance Survey 100017661.