


Application:16/04600/FULL6

Address: Gordon House Berrys Green Road Berrys Green Westerham
TN16 3AH

Proposal: Increase and change of roof design to incorporate both side
and rear extensions

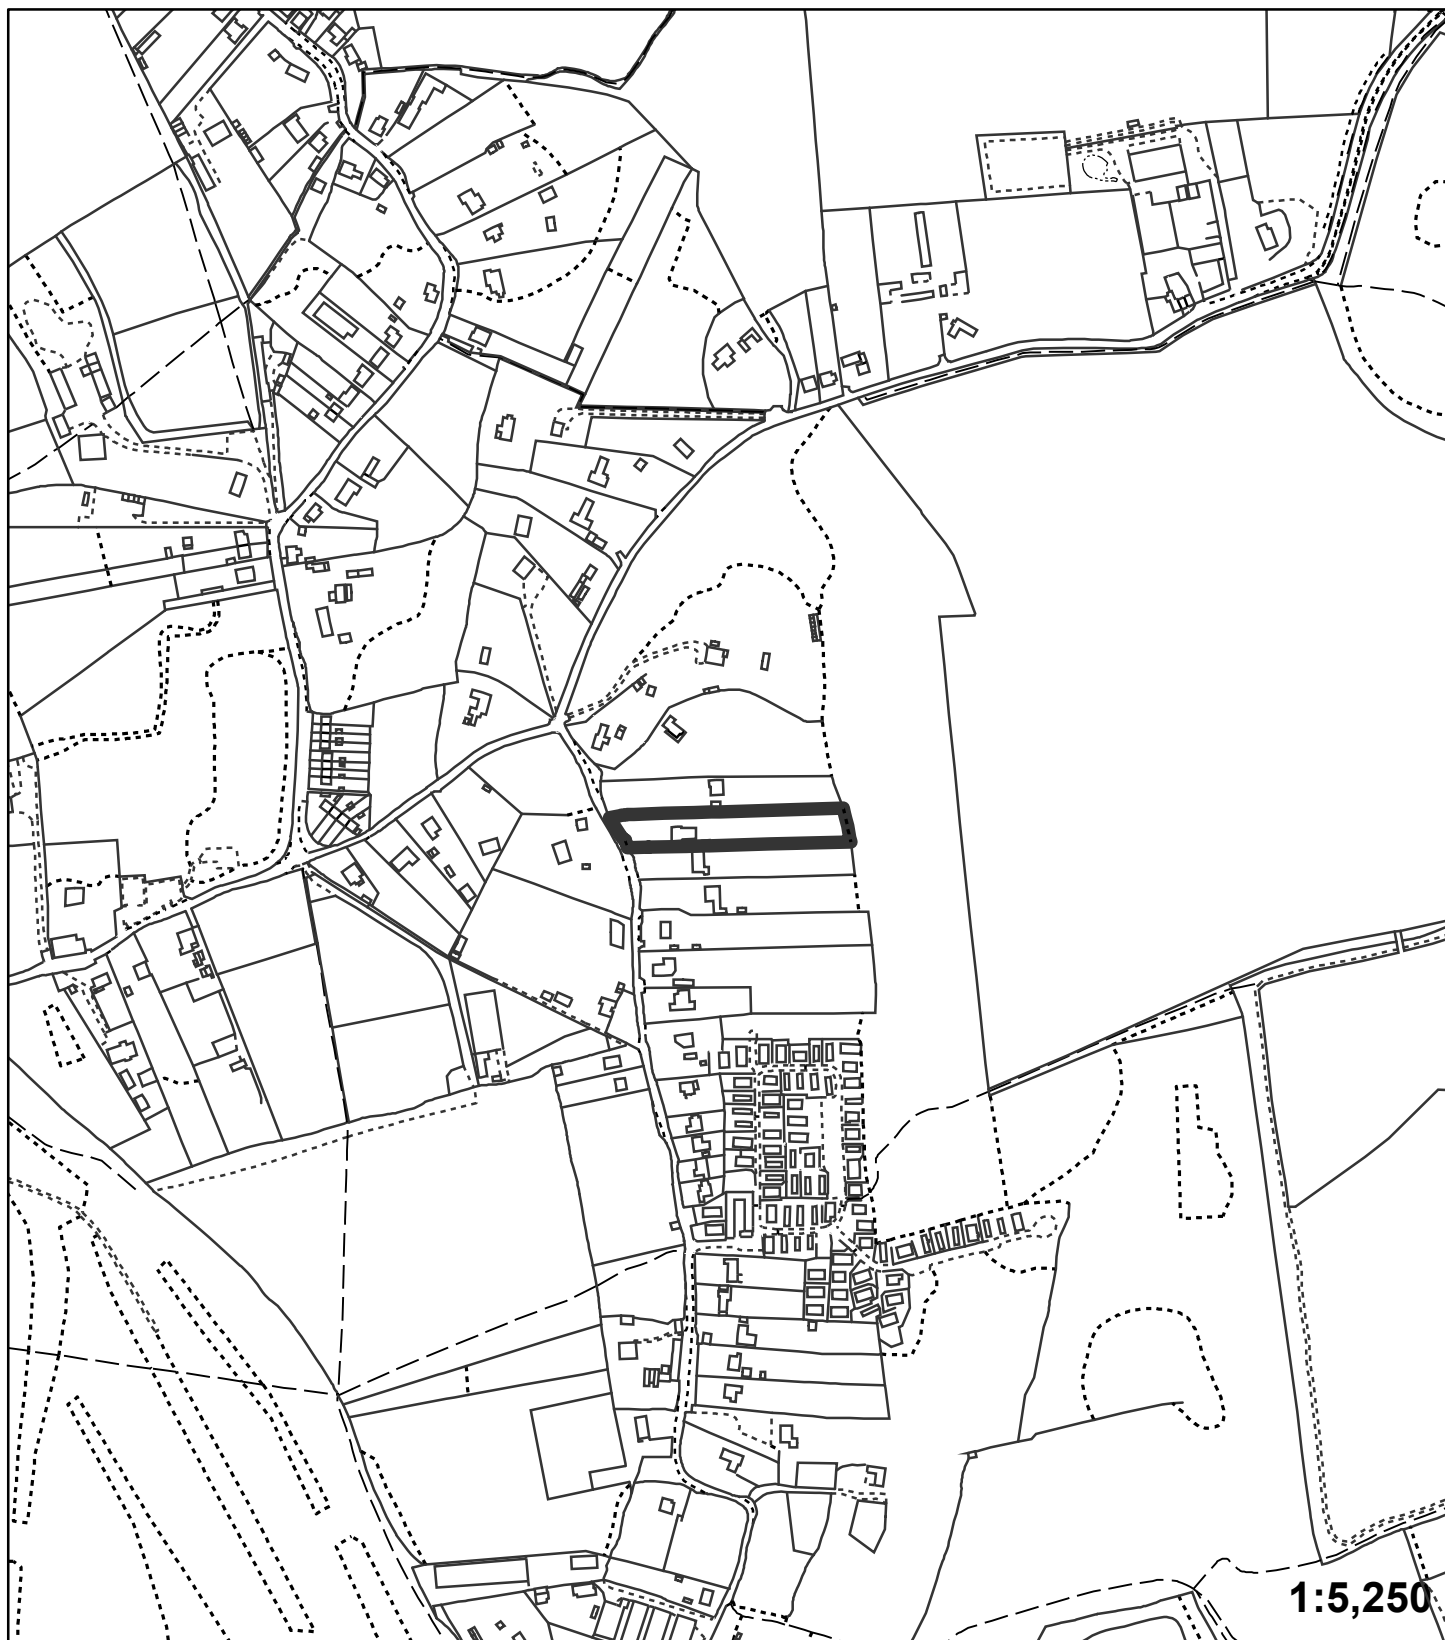

"This plan is provided to identify the location of the site and
should not be used to identify the extent of the application site"
© Crown copyright and database rights 2015. Ordnance Survey 100017661.