


Application: 16/04418/FULL1

Address: 27 Heathfield Chislehurst BR7 6AF

Proposal: Demolition of existing bungalow and erection of two storey 4 bedroom dwelling

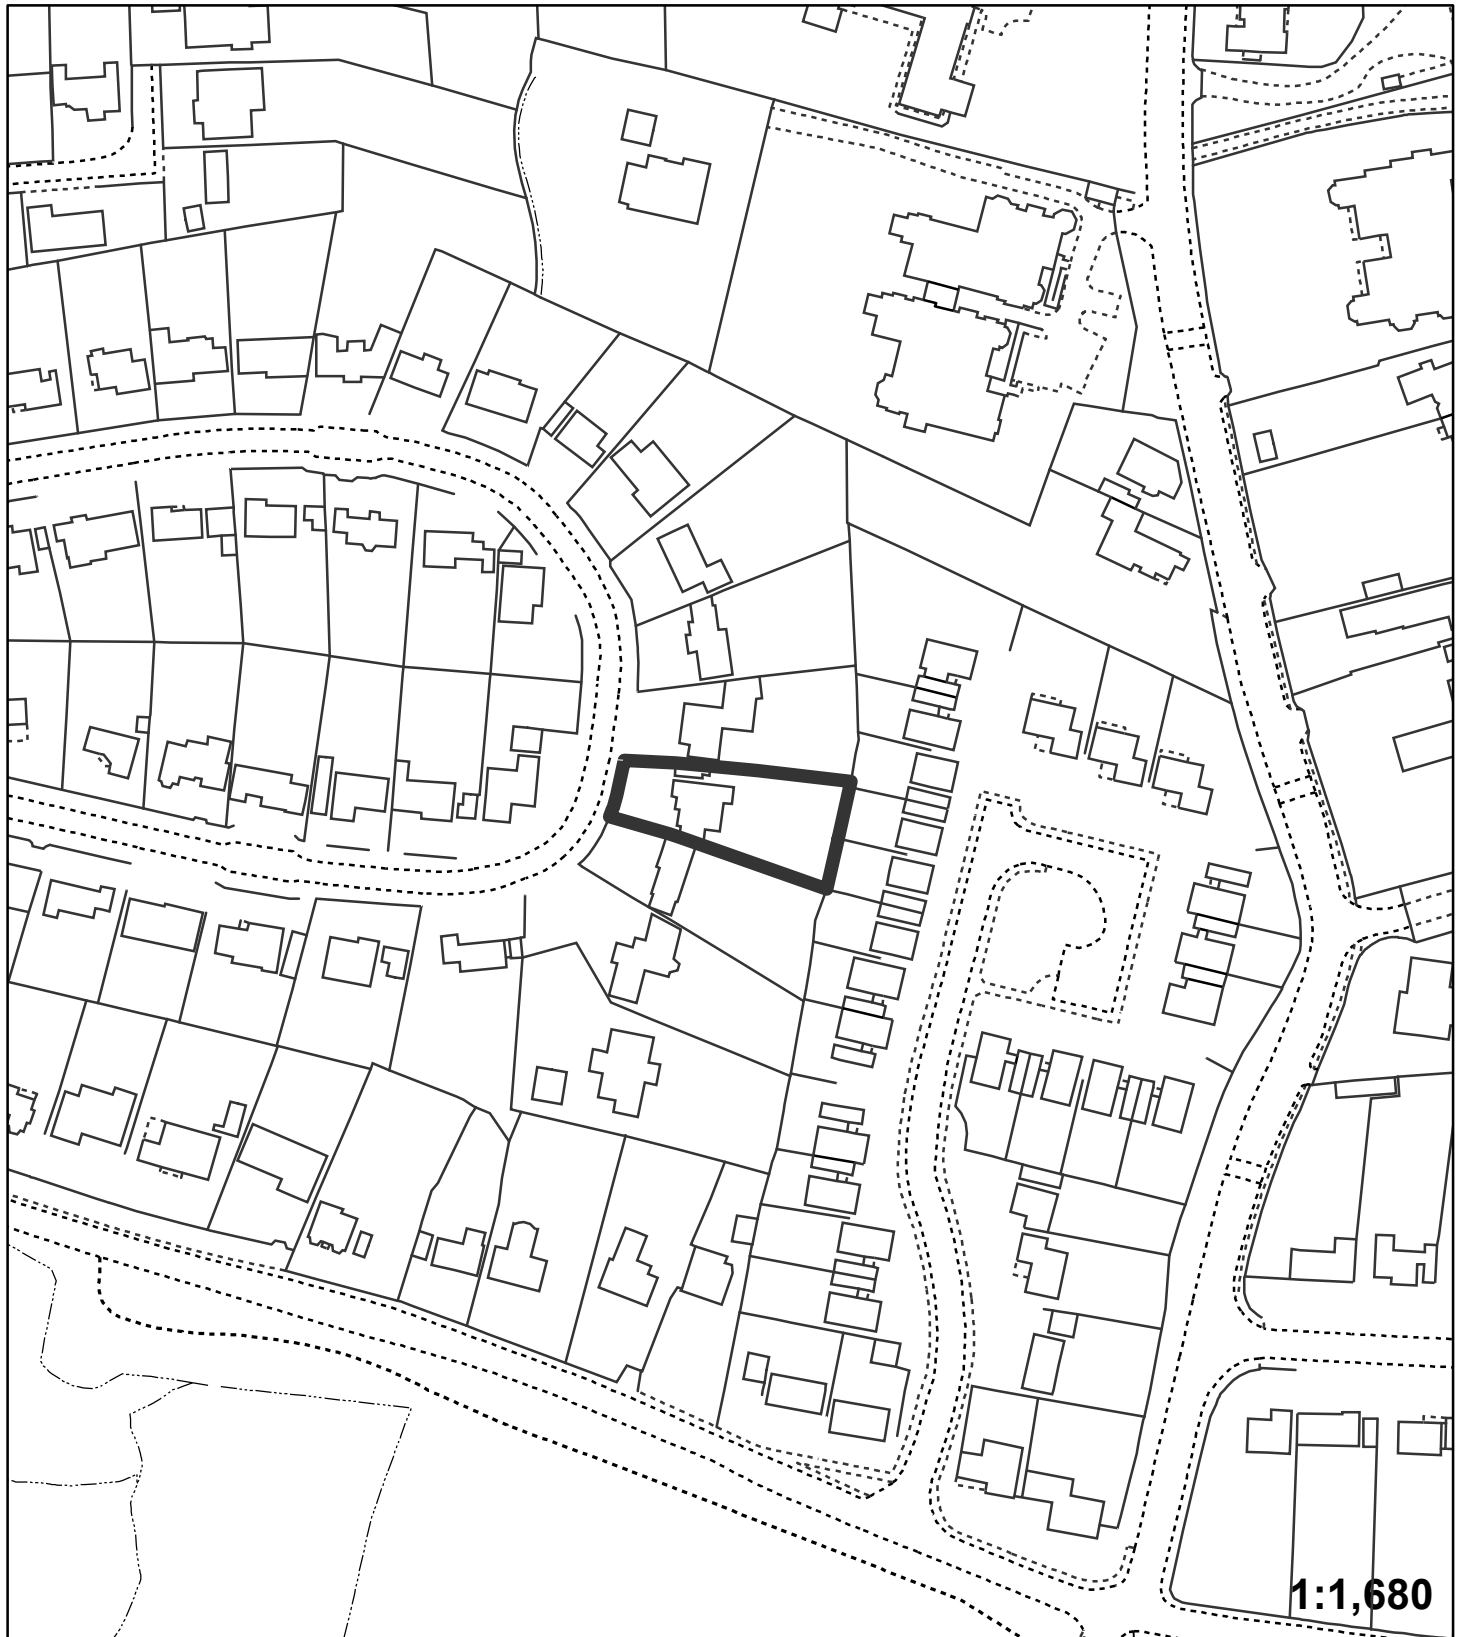

"This plan is provided to identify the location of the site and should not be used to identify the extent of the application site"

© Crown copyright and database rights 2015. Ordnance Survey 100017661.