


Application:16/04692/FULL6

Address: Eagleshurst Bickley Park Road Bickley Bromley BR1 2BE

Proposal: Two storey side extension, first floor side extension, front porch, elevational alterations, associated garden landscaping and balustrading and new front boundary fence (Amended front elevation)

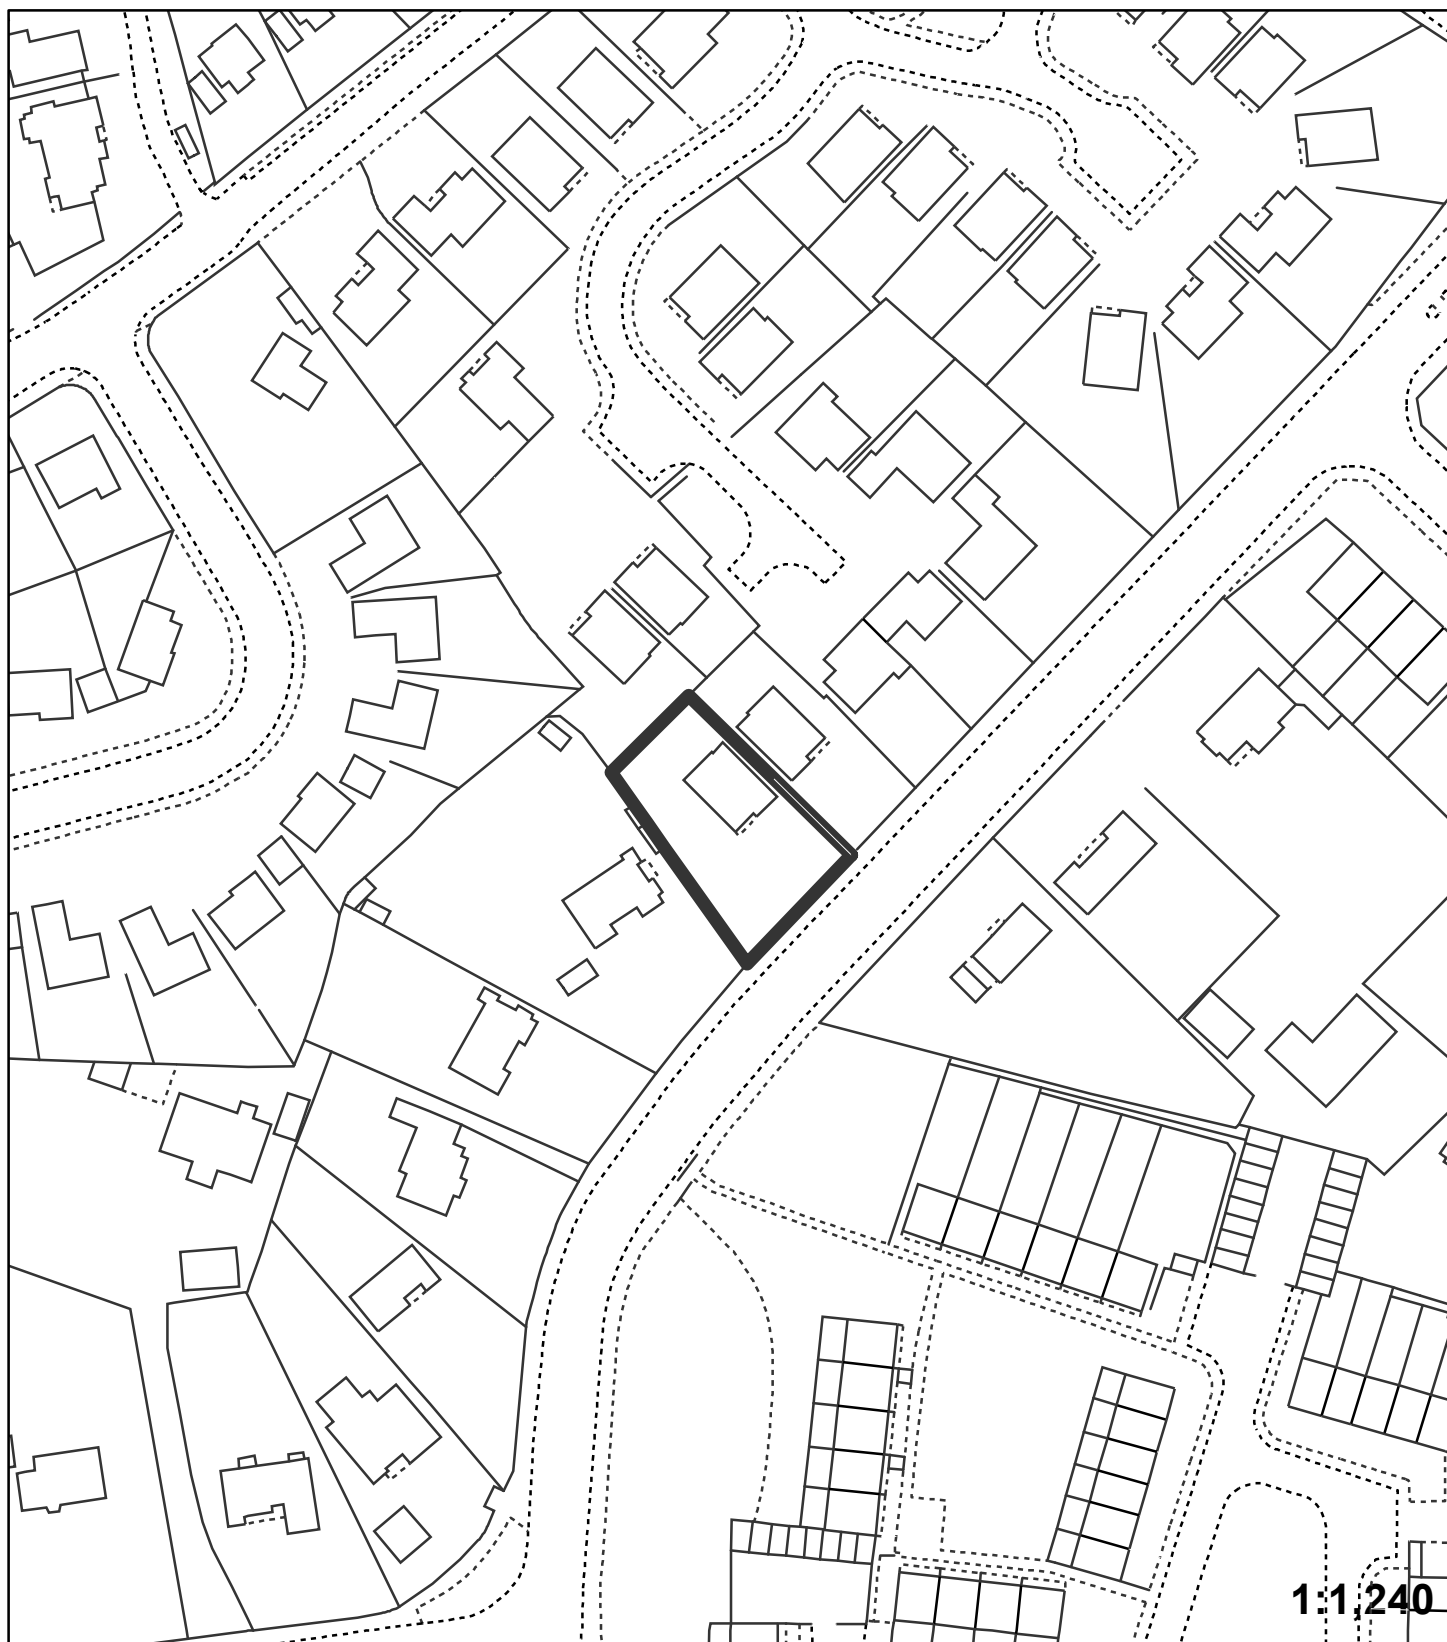

"This plan is provided to identify the location of the site and should not be used to identify the extent of the application site"

© Crown copyright and database rights 2015. Ordnance Survey 100017661.