


Application:16/05553/FULL1

Address: 378 Main Road Biggin Hill TN16 2HN

Proposal: Erection of a detached two storey three bedroom dwelling with associated car parking at front and new vehicular access on to main road.

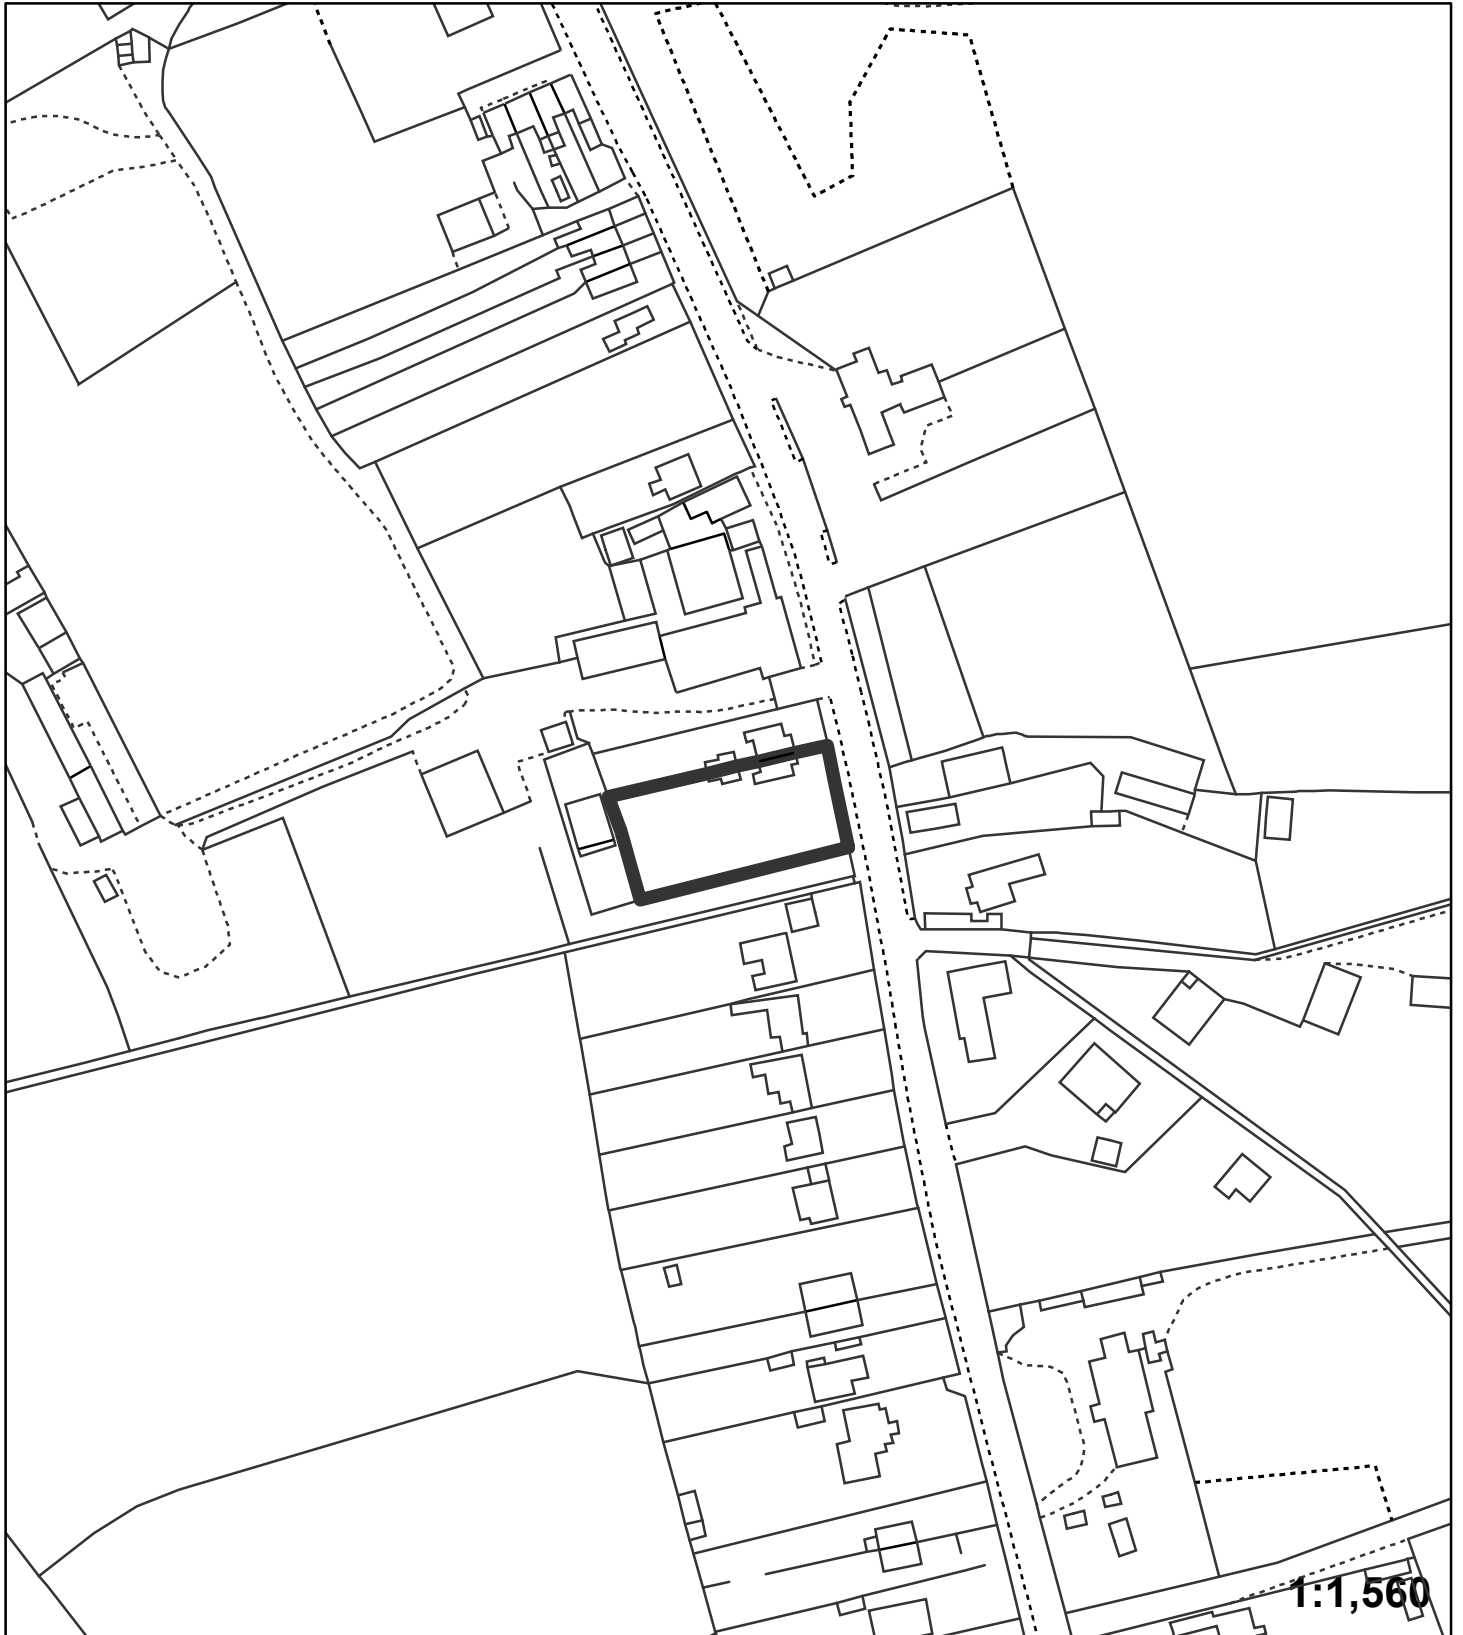

"This plan is provided to identify the location of the site and should not be used to identify the extent of the application site"
© Crown copyright and database rights 2015. Ordnance Survey 100017661.