
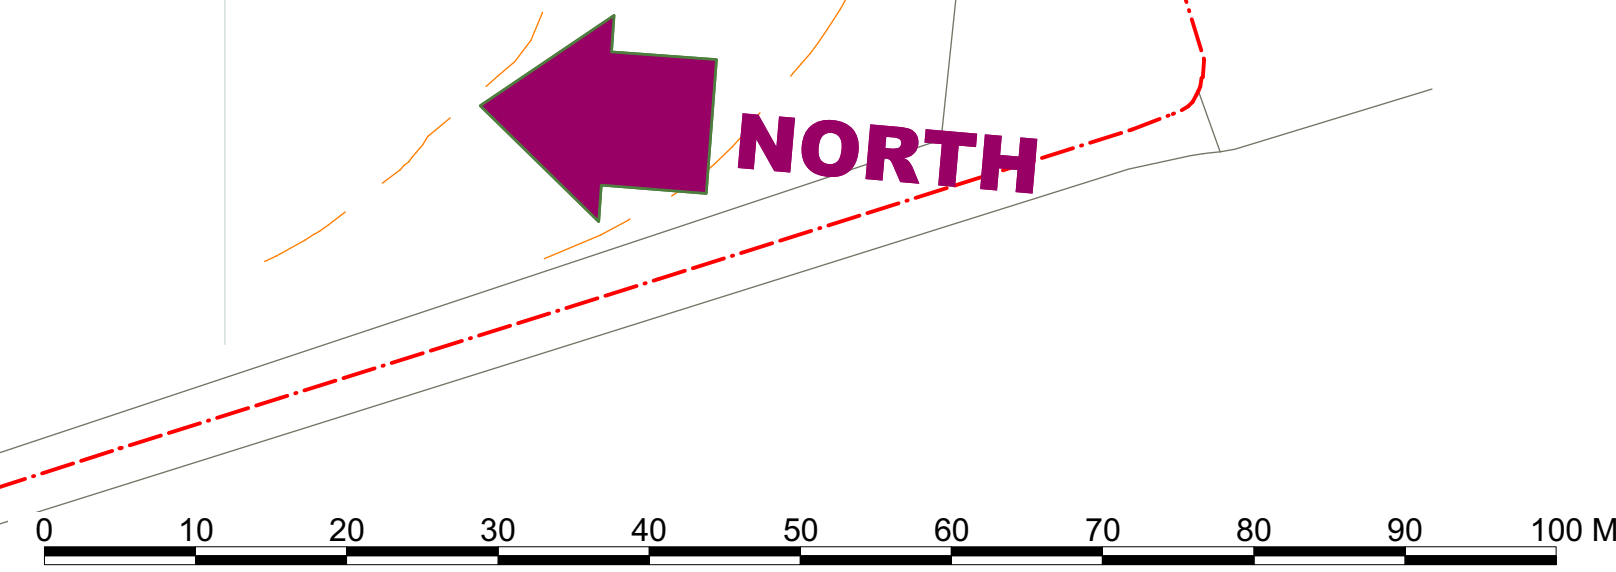
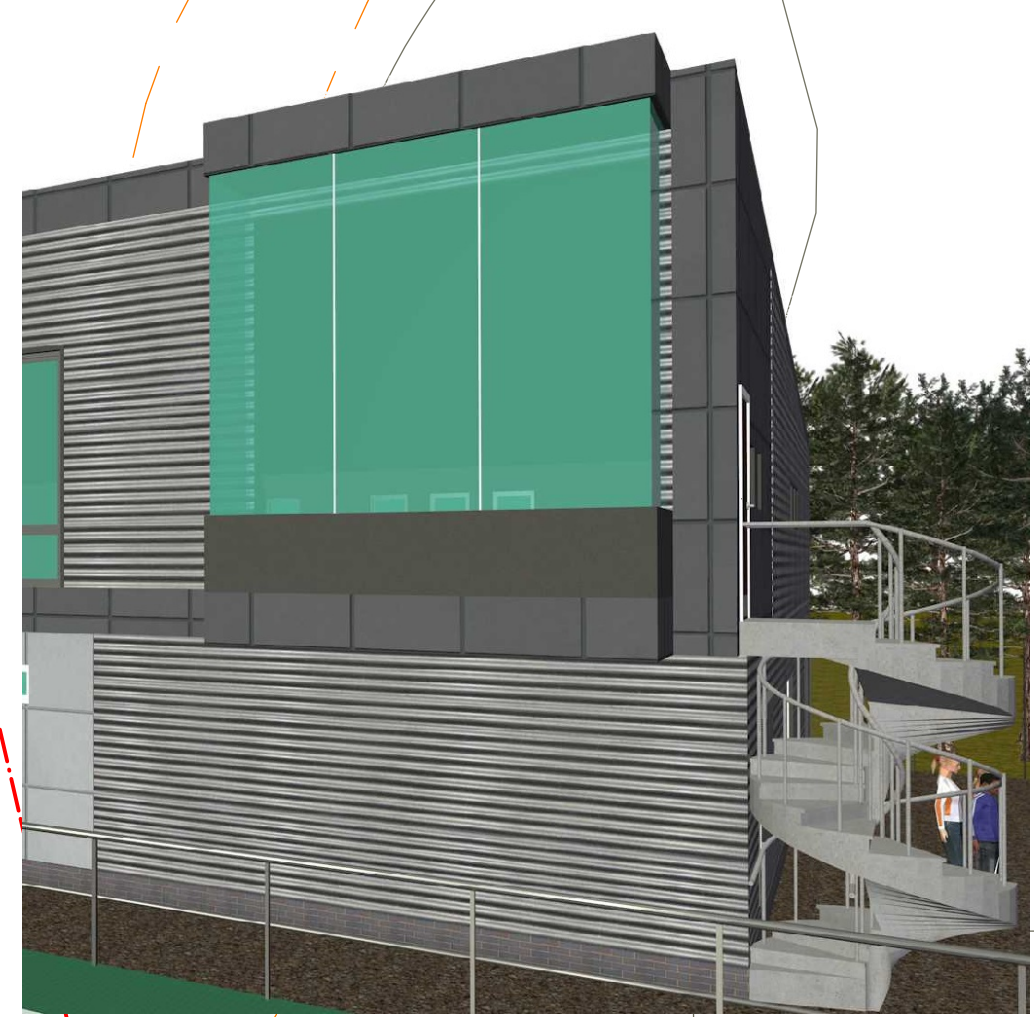


Do Not Scale Print

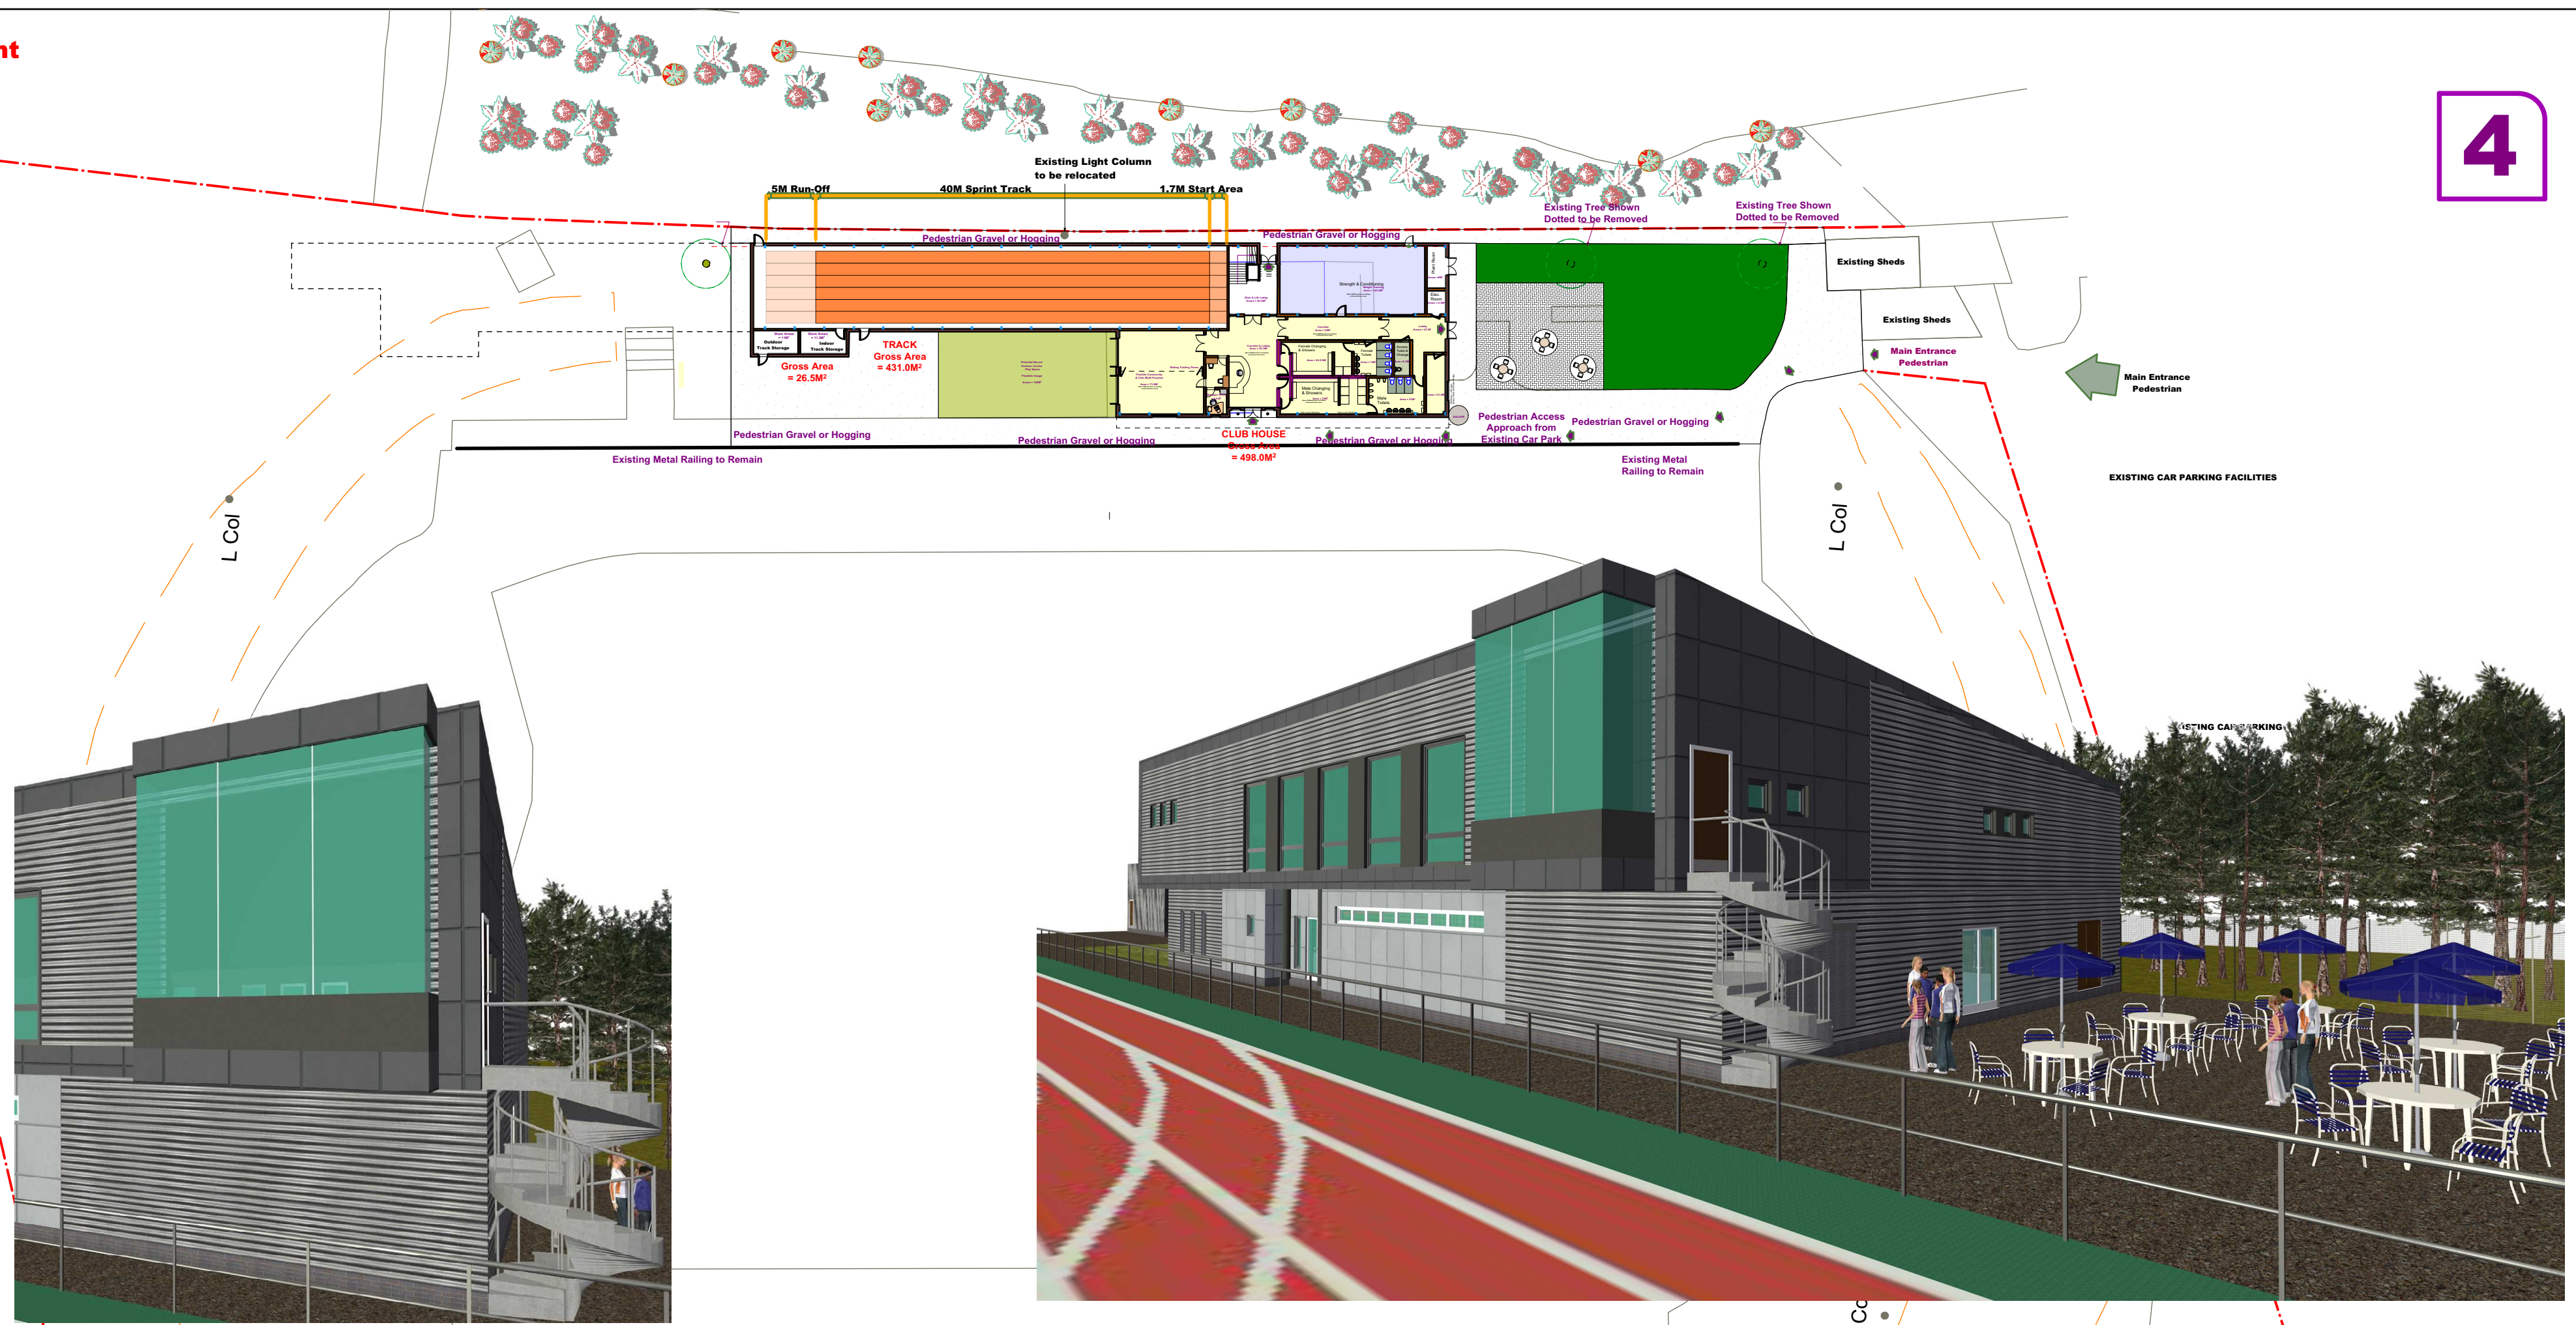

Scheme FOUR -Proposal for PLANNING

© COPYRIGHT © 2016 The HOCA Practice
 The COPYRIGHT of this drawing will at all times remain with the Architect
 The HOCA Practice Ltd

All rights reserved.
 The copyright of the contents of this drawing including all design content of this drawing and all other architect's drawings and documents read in conjunction with this drawing shall at all times remain with the architect.

No part of this drawing or any other drawing or documents read in conjunction with this architect's drawing may be reproduced or transmitted in any form or by any means, electronic, mechanical or photographic, by recording or any information storage retrieval system or method now known or to be invented or adapted without the expressed permission obtained in writing from the Architect.
 The HOCA Practice

Revision	Date

**New Athletics Training & Club House Facilities for
 Blackheath & Bromley Harriers Athletics Clubs**



Project	Norman Park Athletics Track		
Drawing	Ground Floor Layout Plan		
Scale:	Drawing No:	Revision:	Drawing Date:
1:500@ A2	252.15.G- 203		25-03-2016